




West Elevation

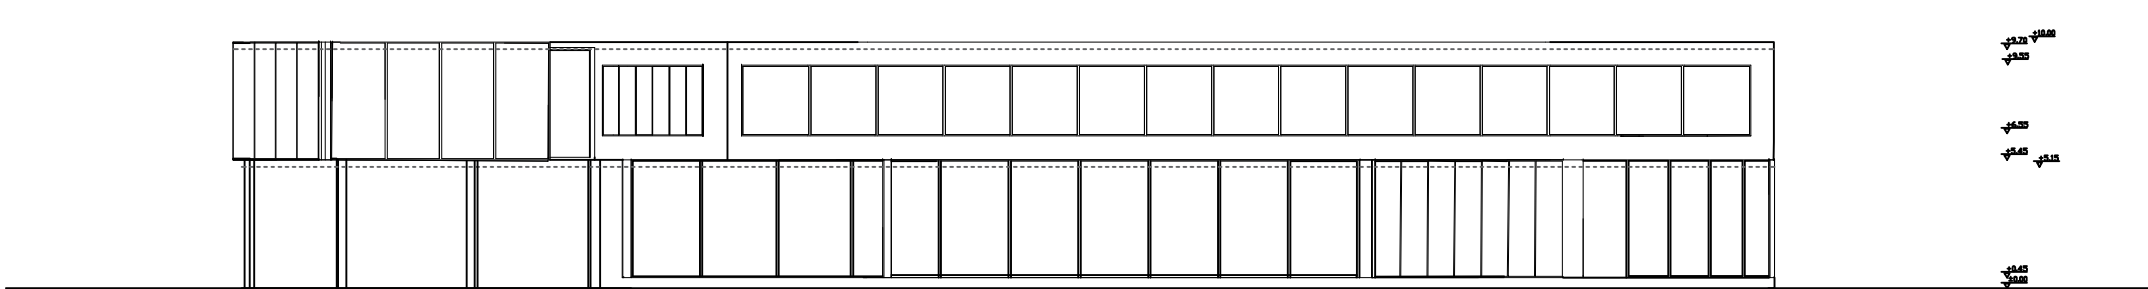

North Elevation

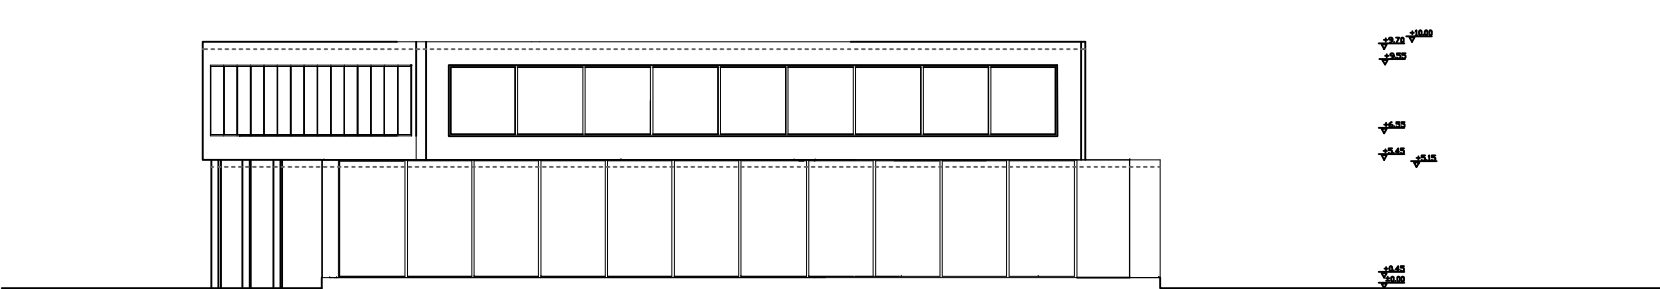


East Elevation

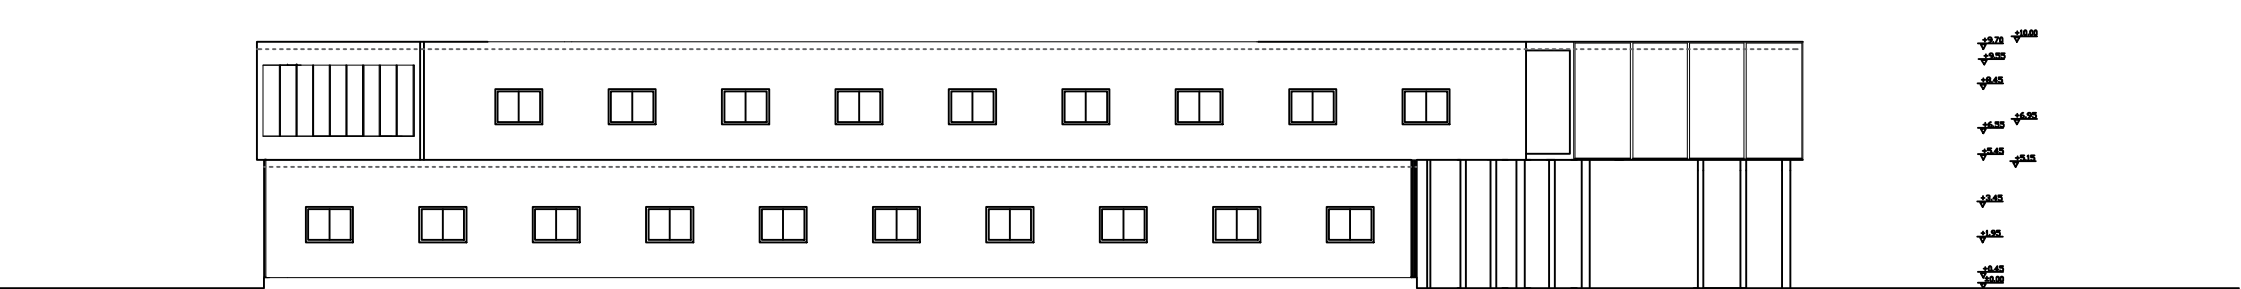

South Elevation



Section A-A

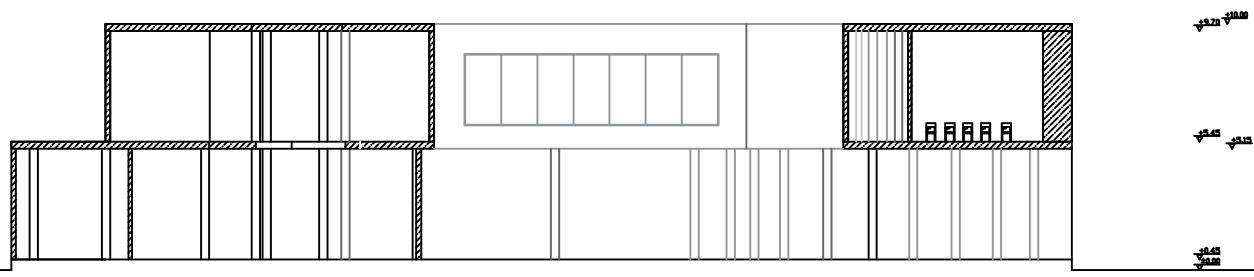

Section B-B