




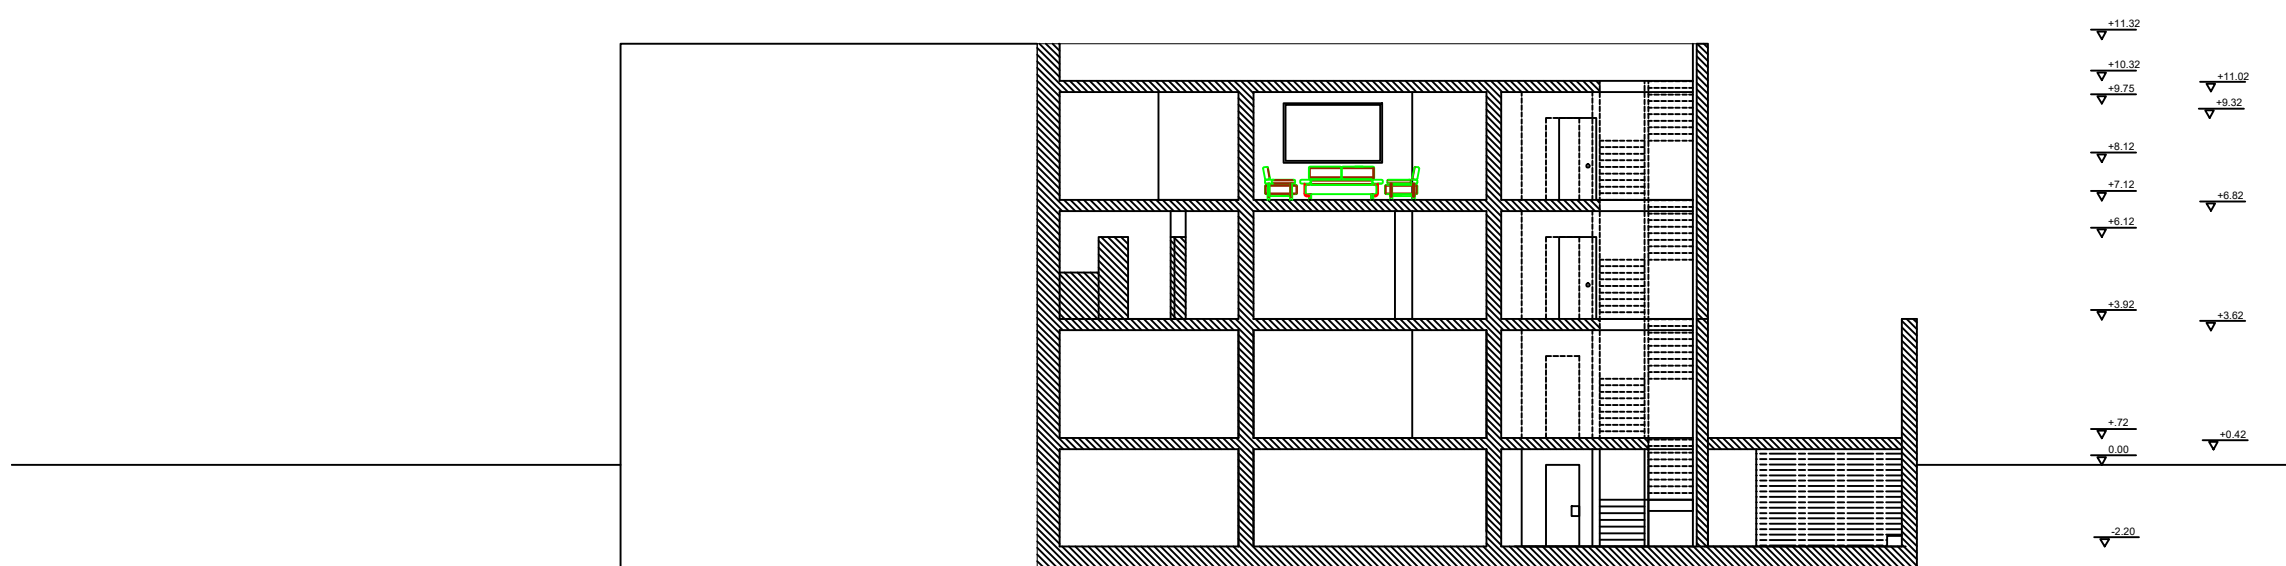


A - A

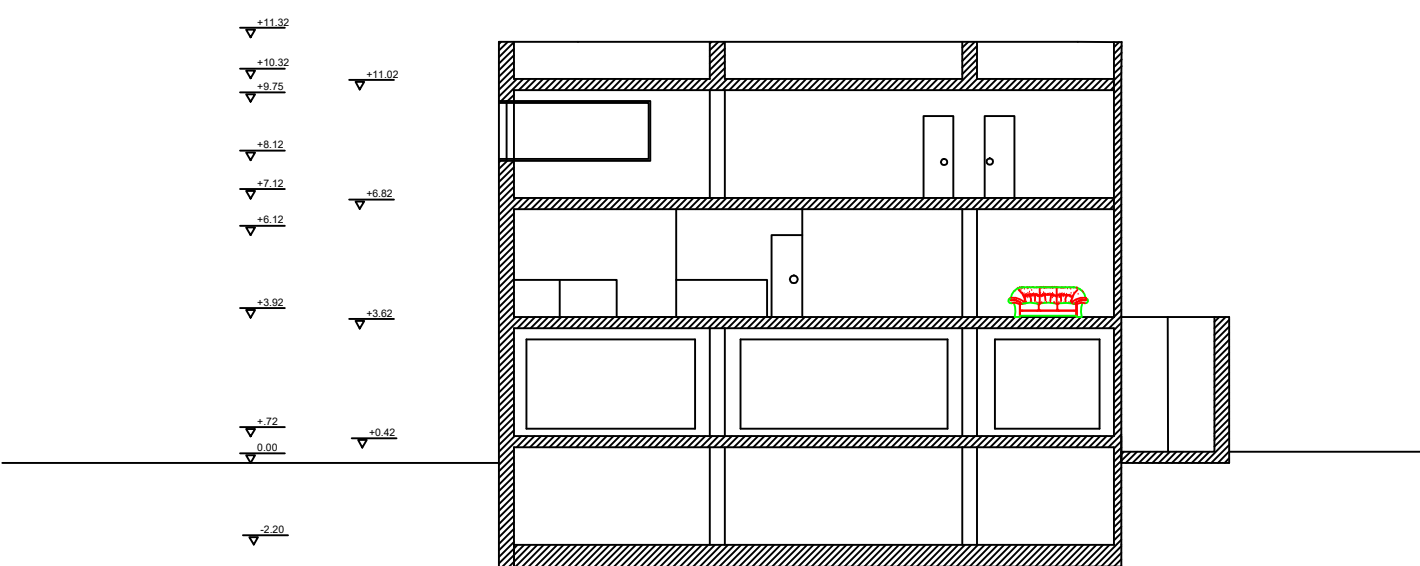

Section B - B

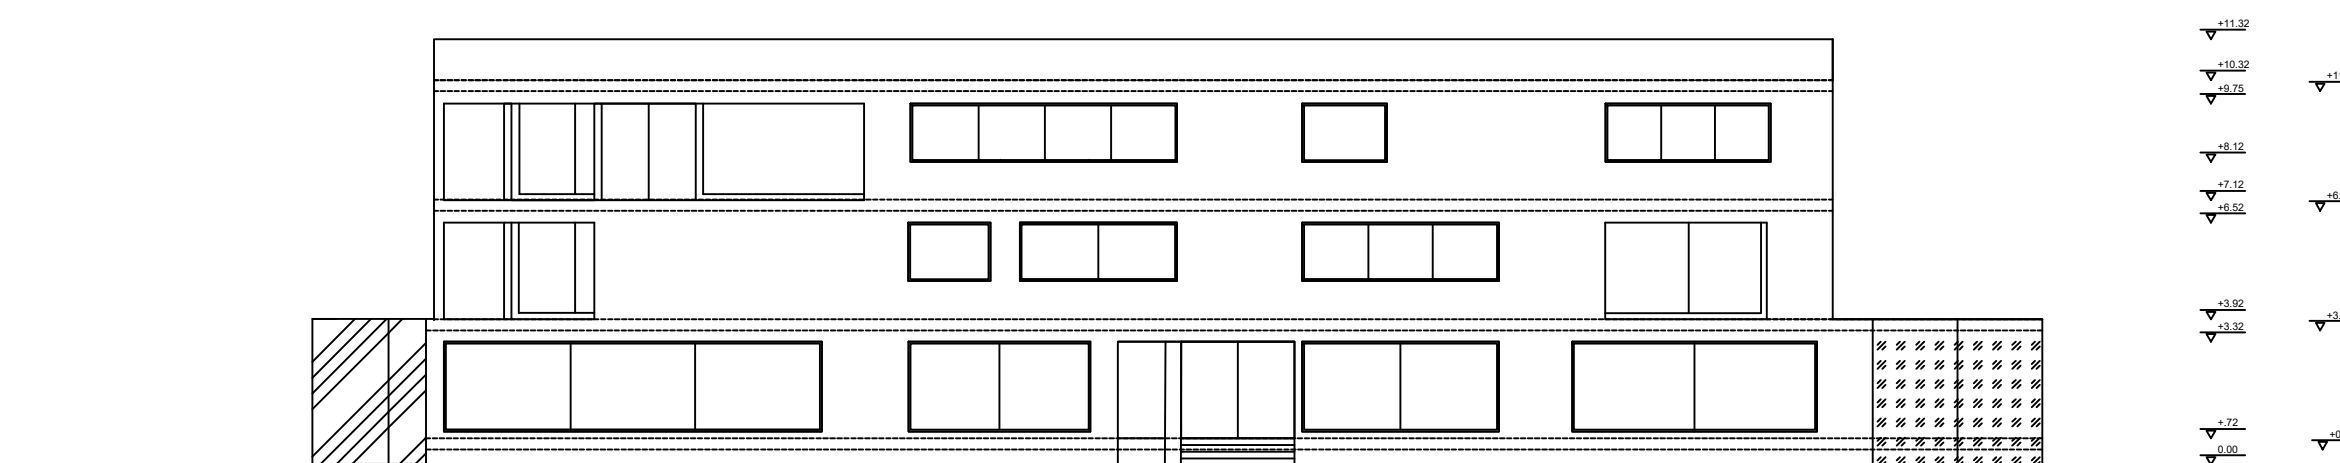

West Elevation

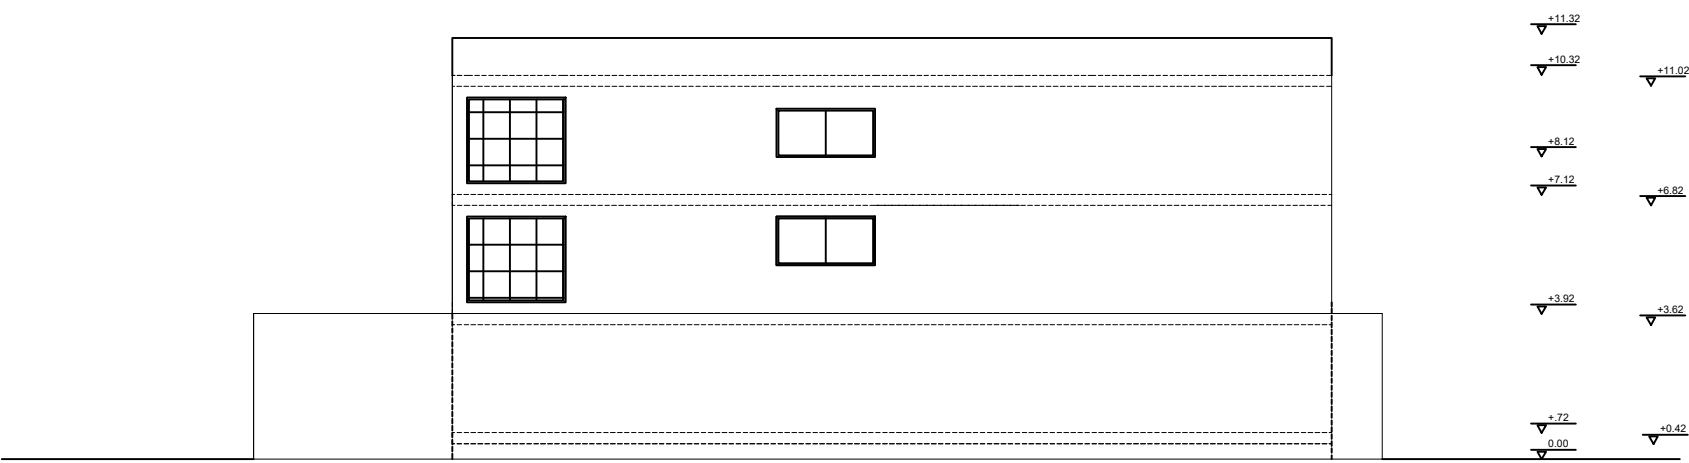

East Elevation