




East Elevation
Sc: 1/100

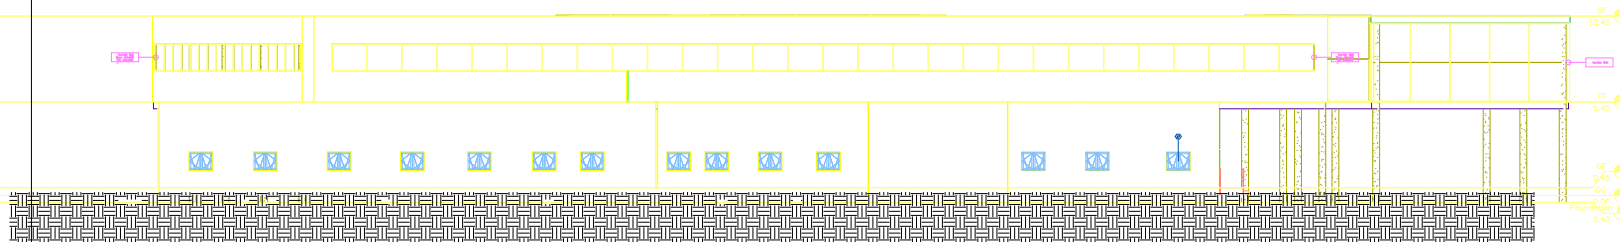

North Elevation
Sc: 1/100

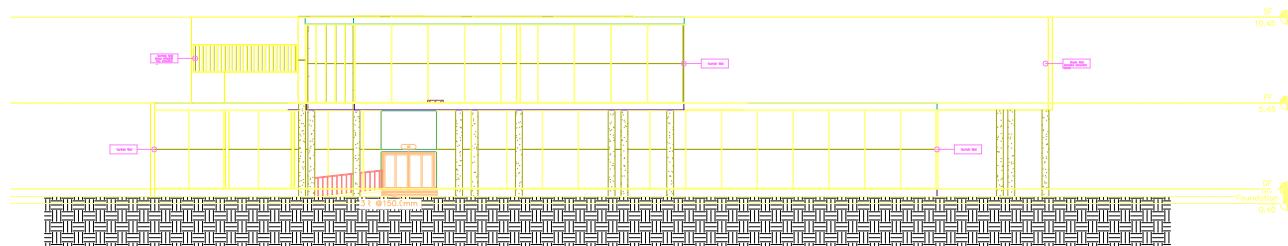

West Elevation
Sc: 1/100

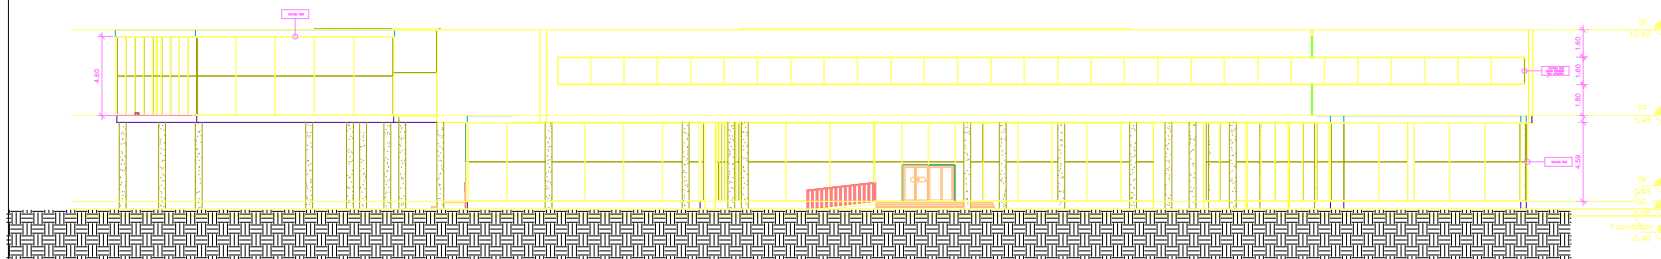

South Elevation
Sc: 1/100