


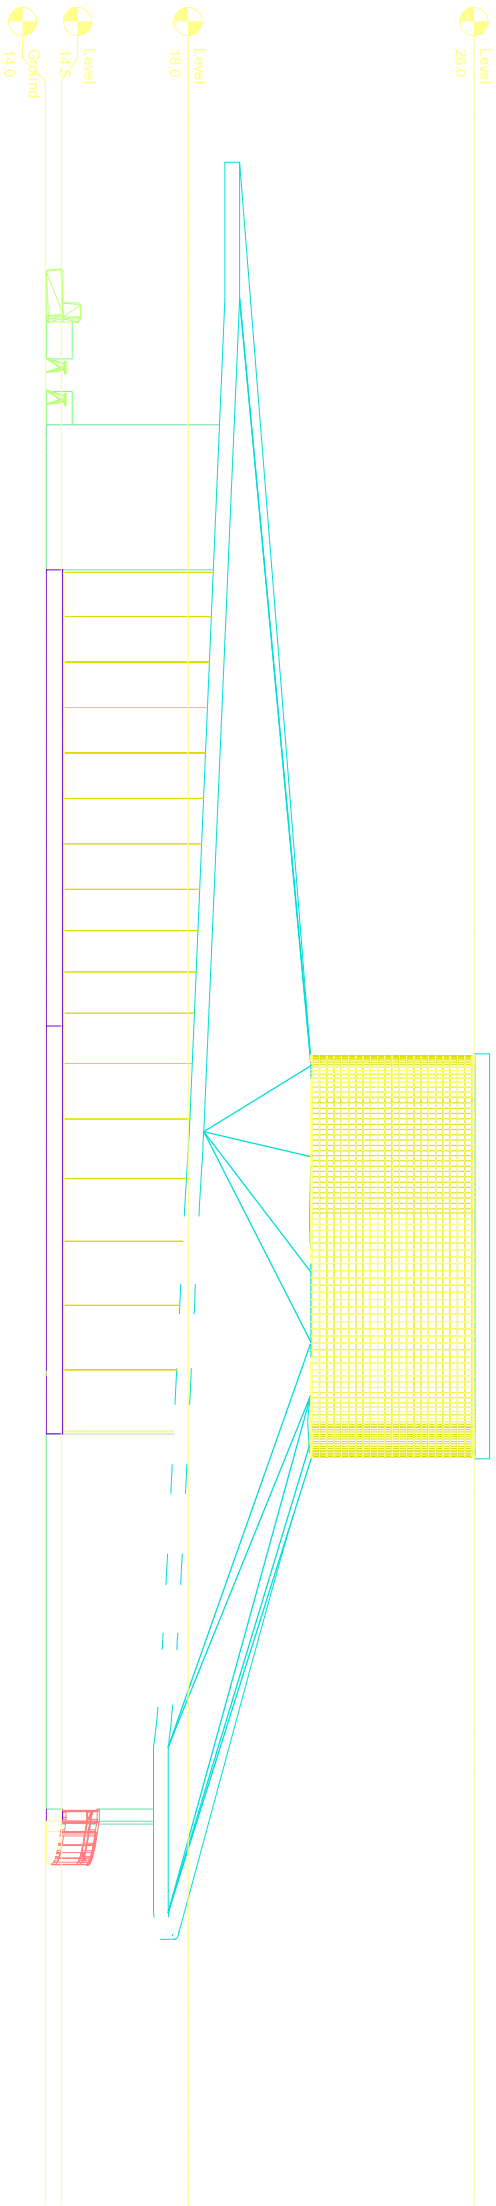

North Elevation
SC: 1/100