




COLUMNS PLAN

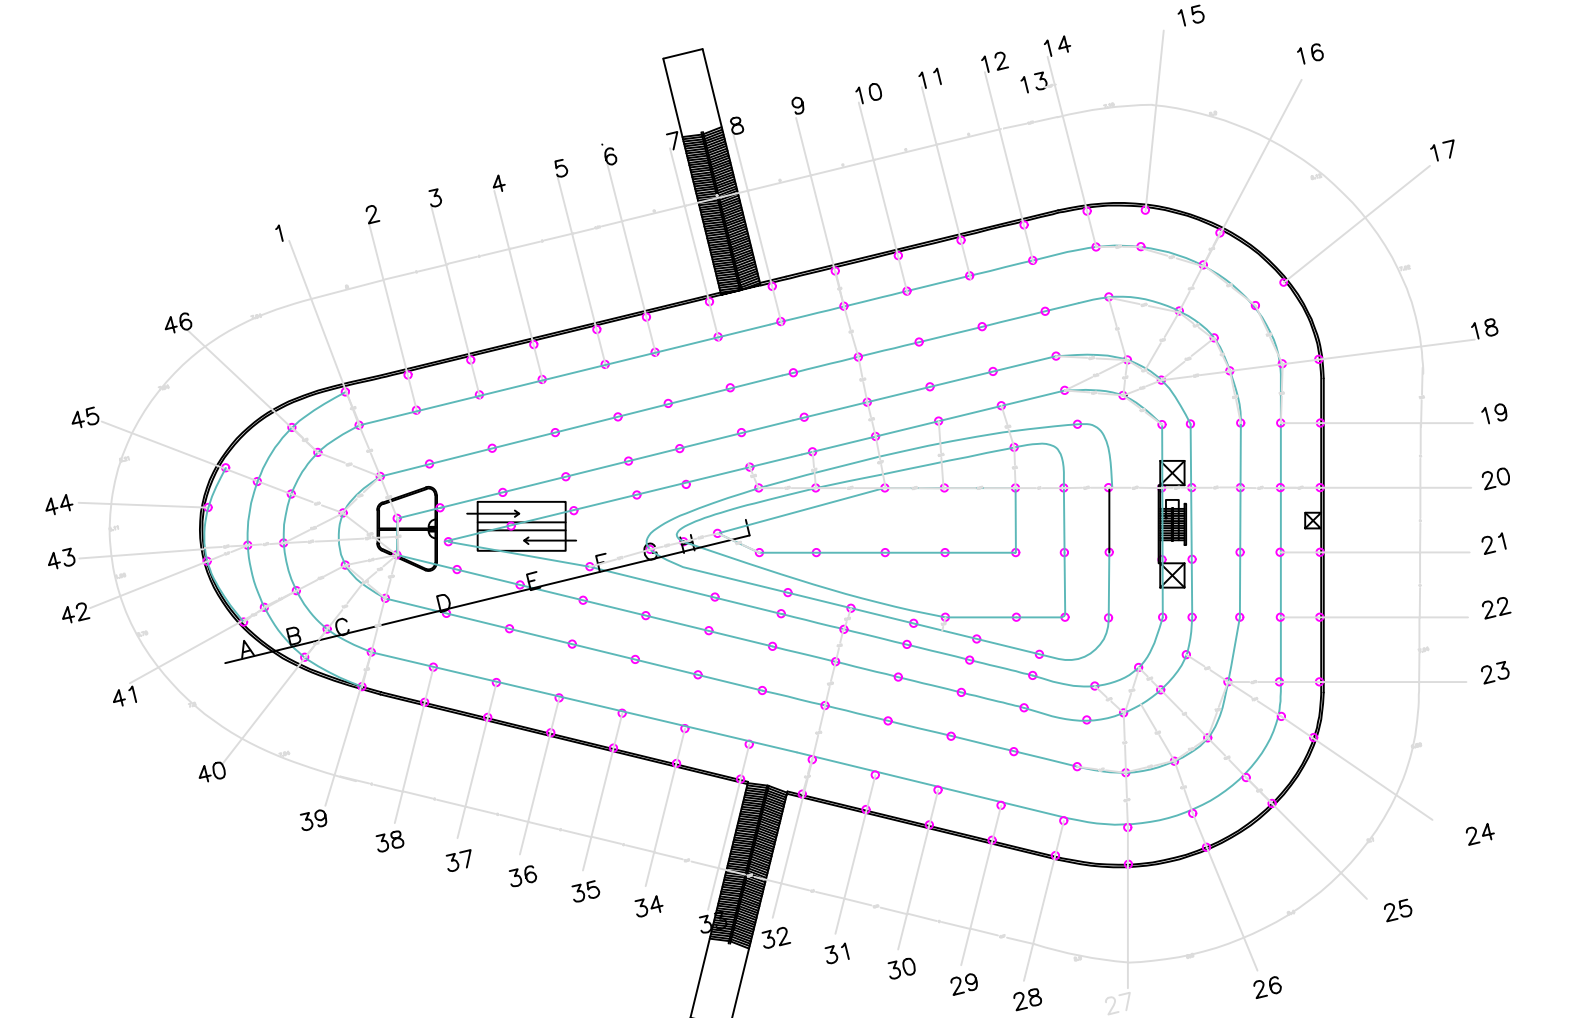


BasmentFloor

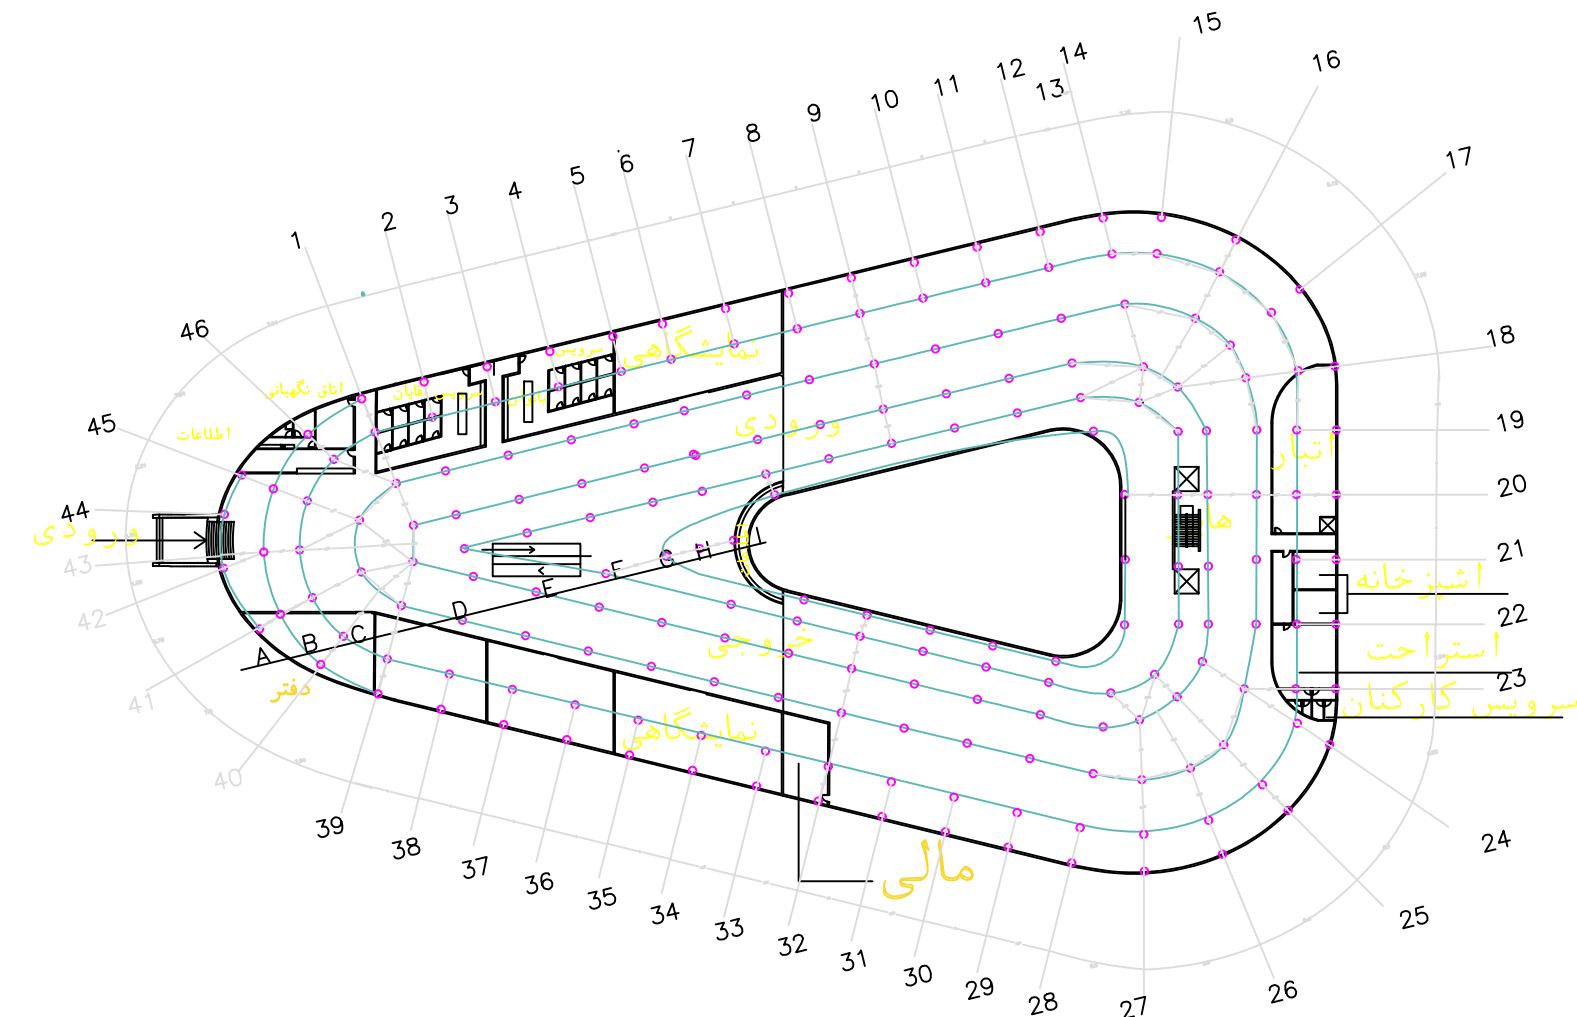


GroundFloor

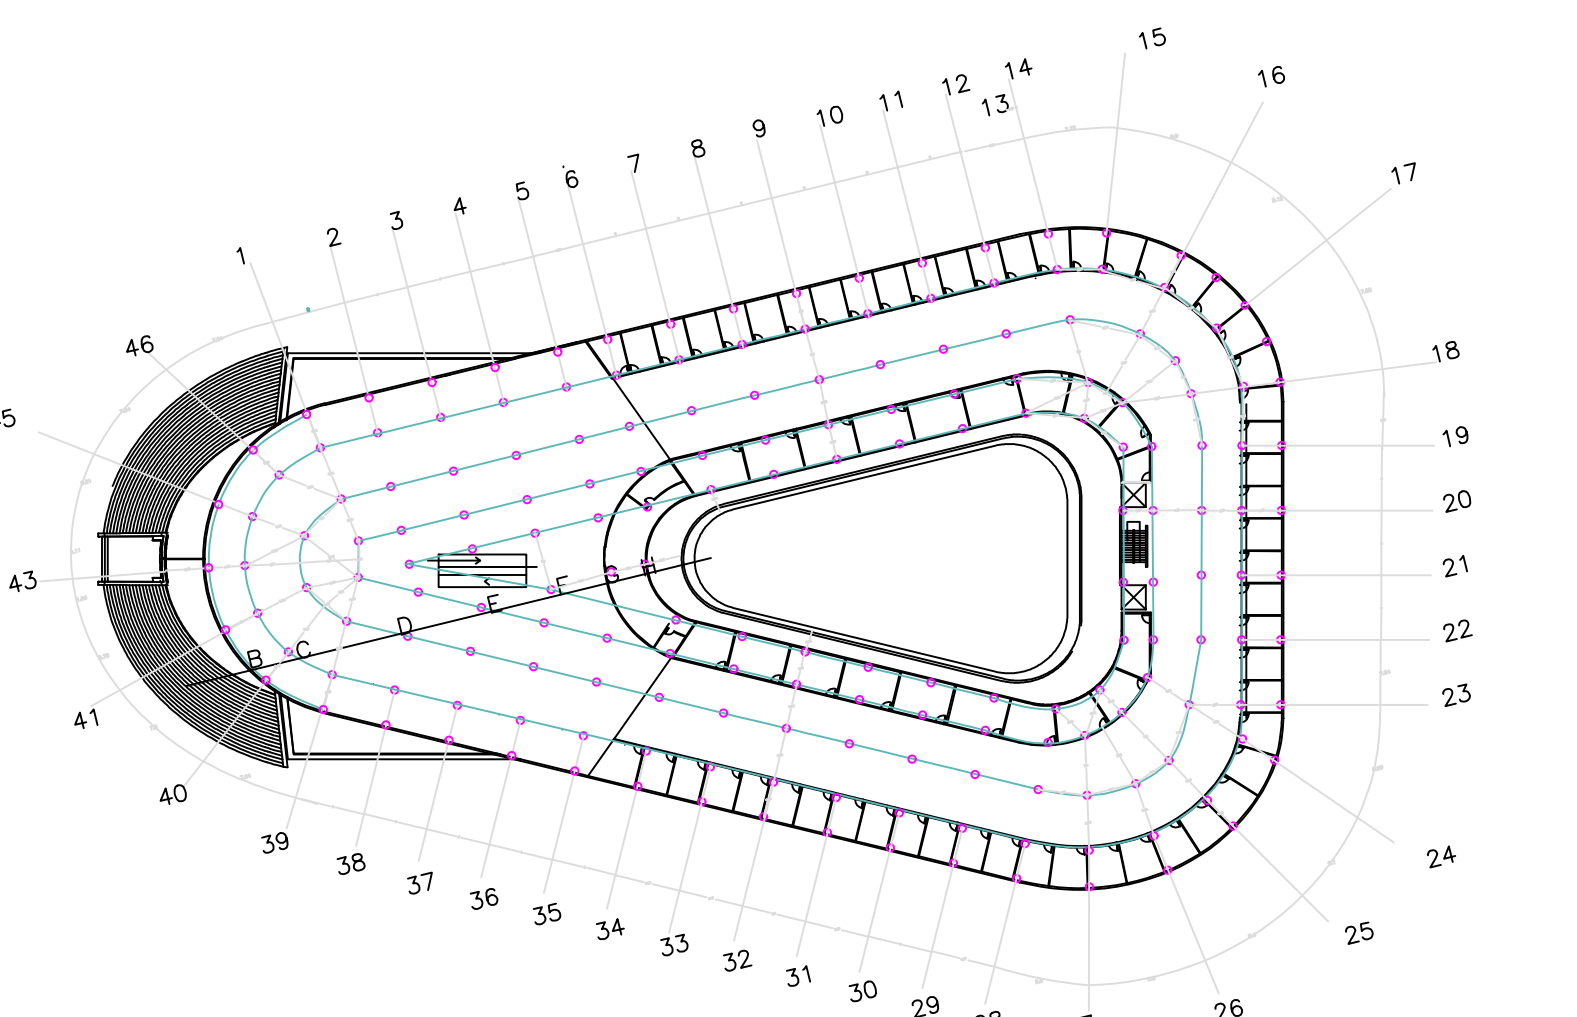

FirstFloorPlan

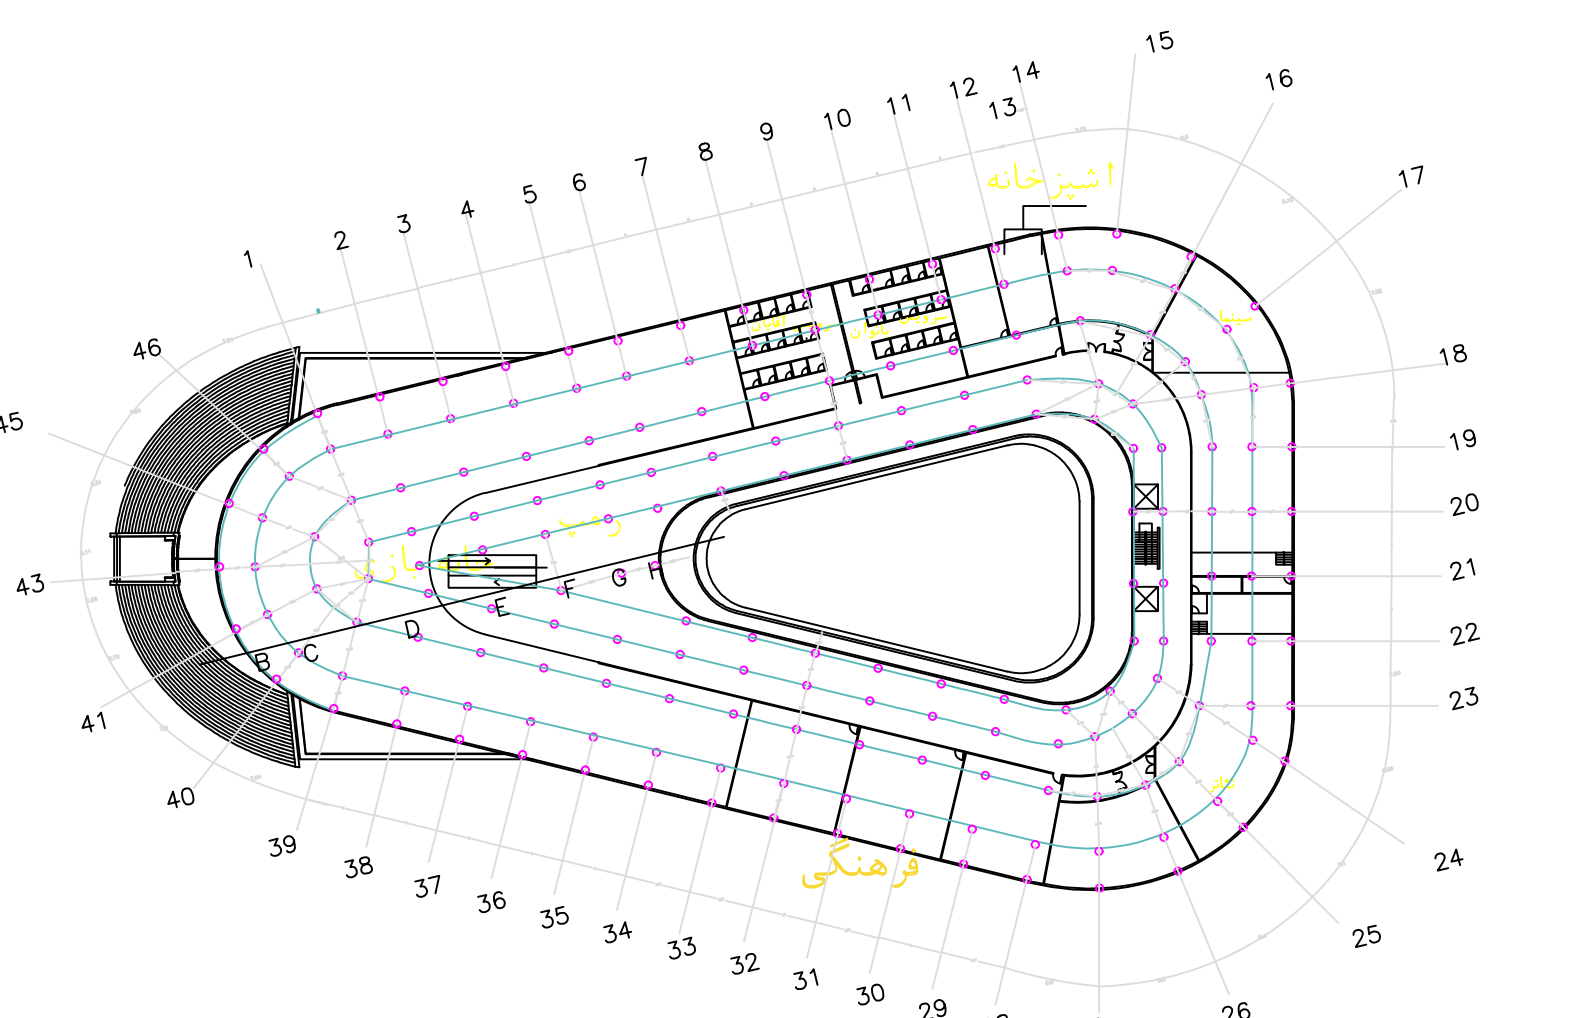


SecondFloorPlan

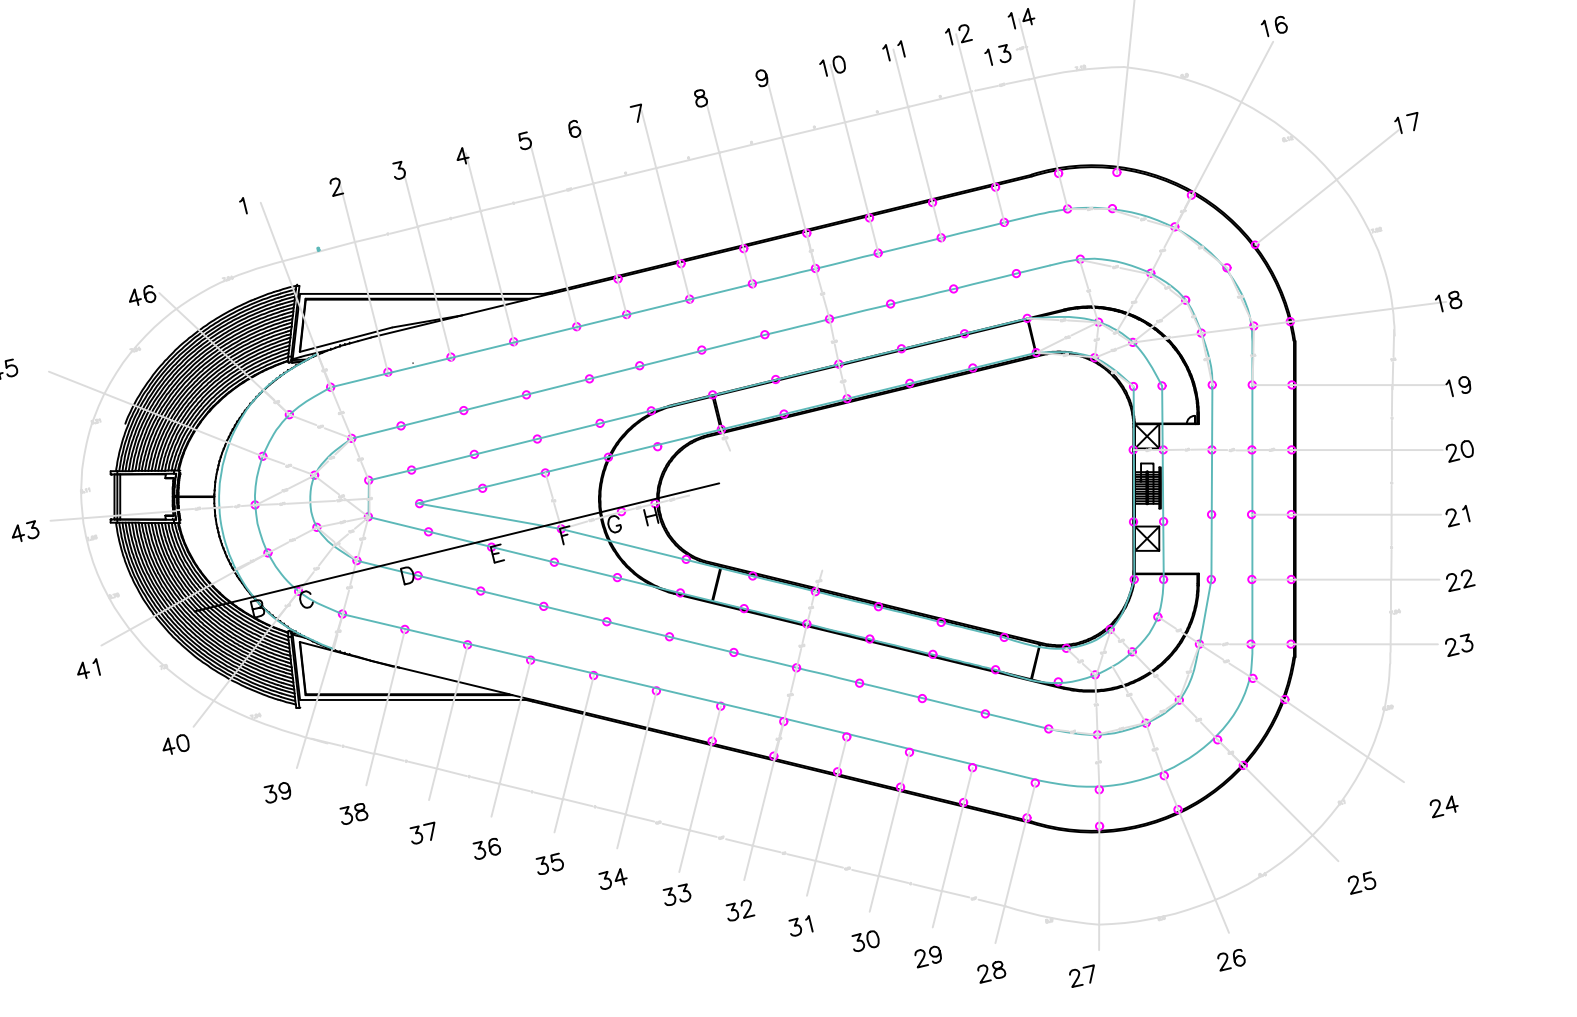


ThirdFloorPlan


ARCHITECTUR PLAN

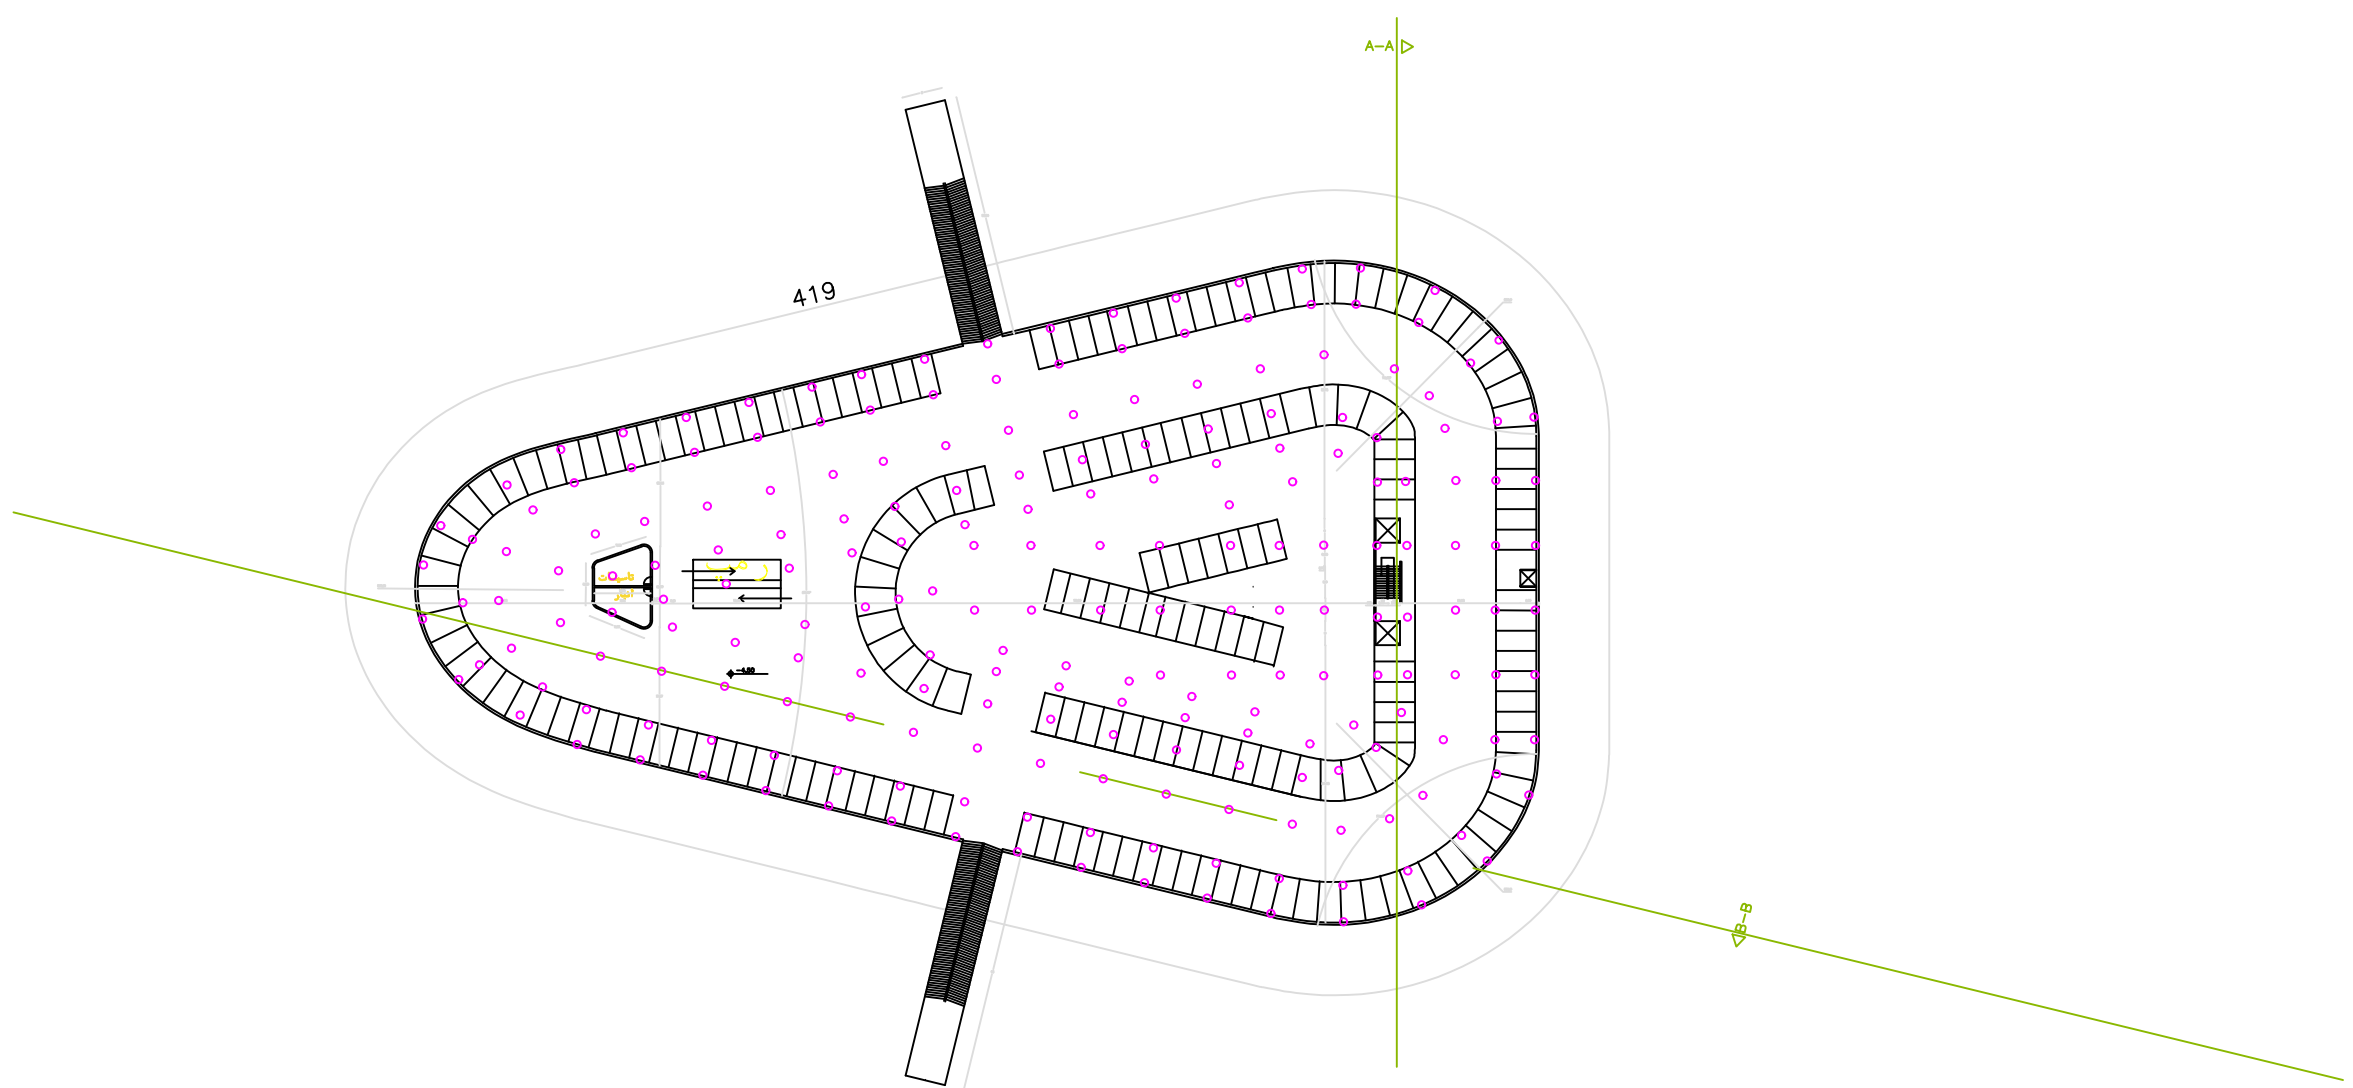


BasmentFloor

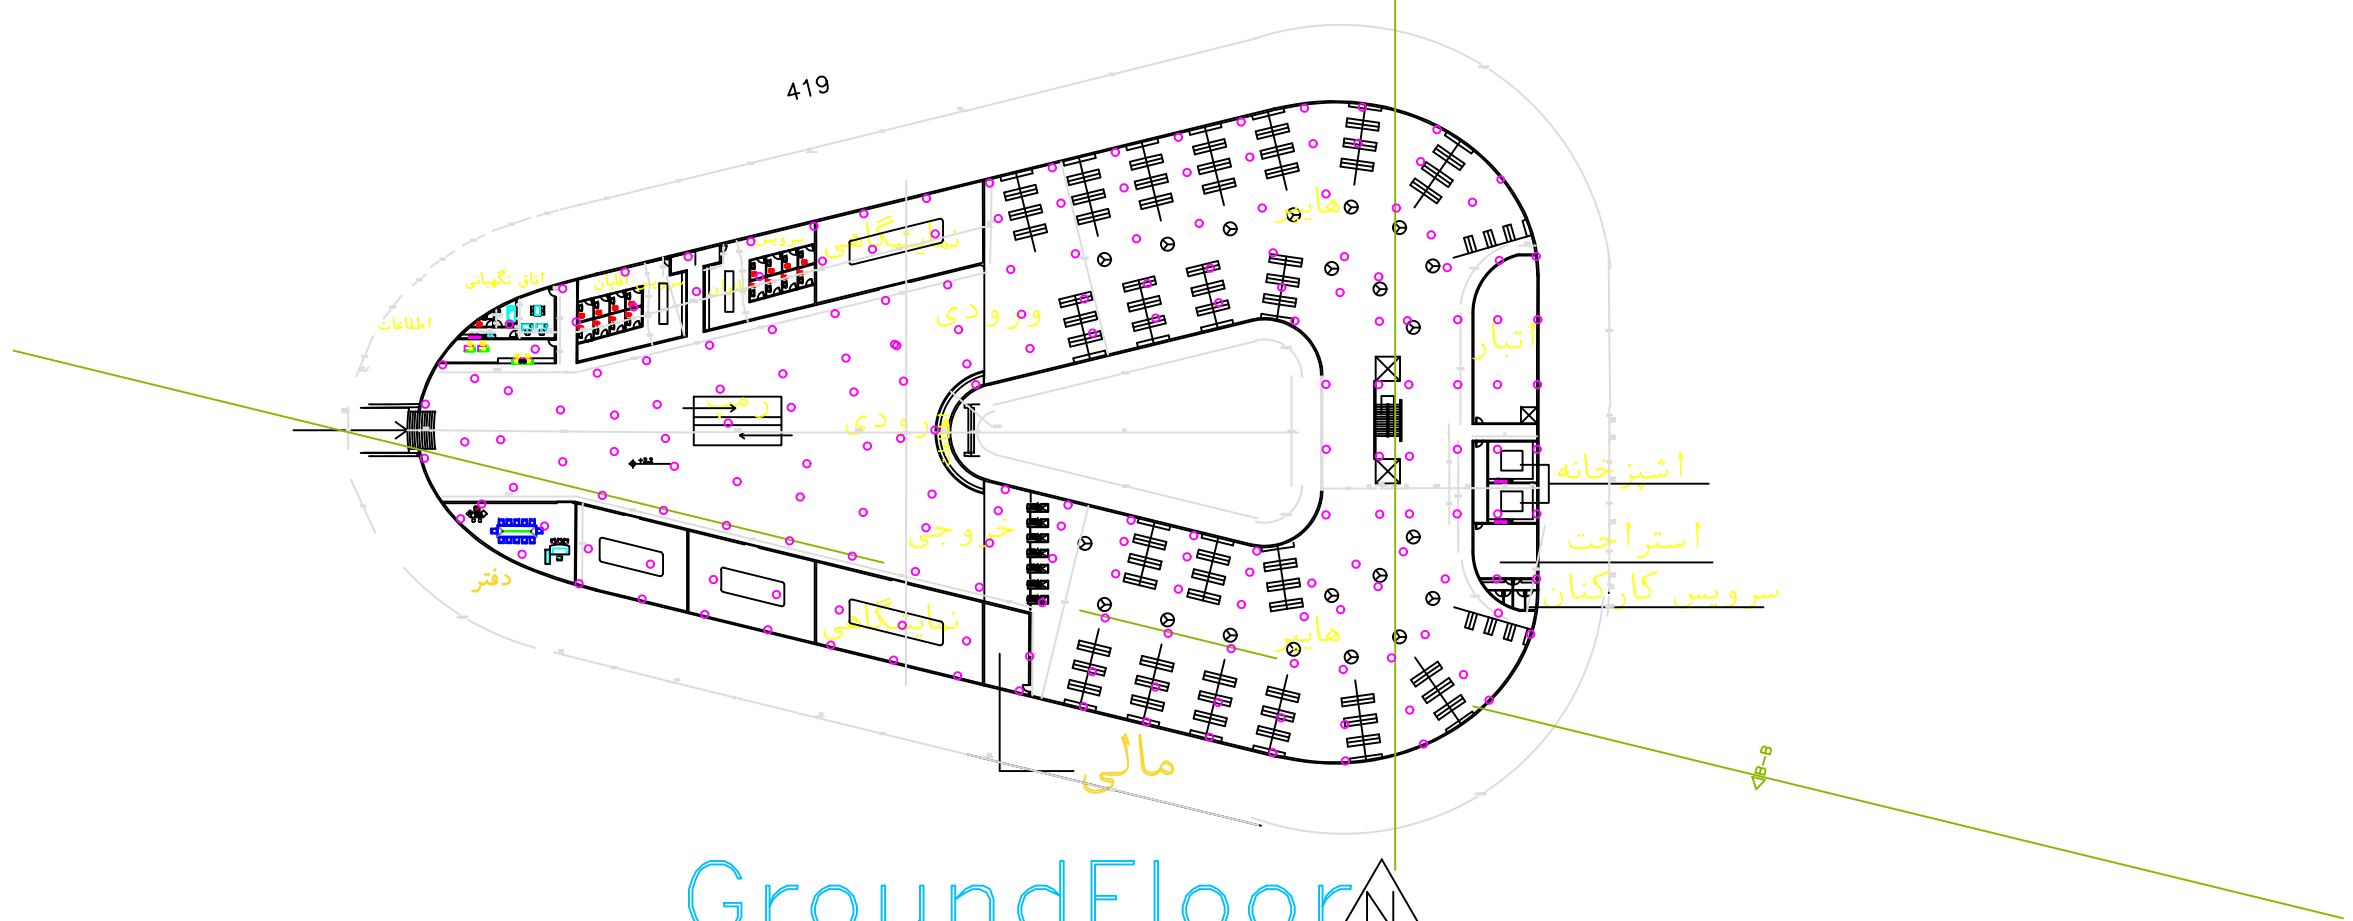


GroundFloor

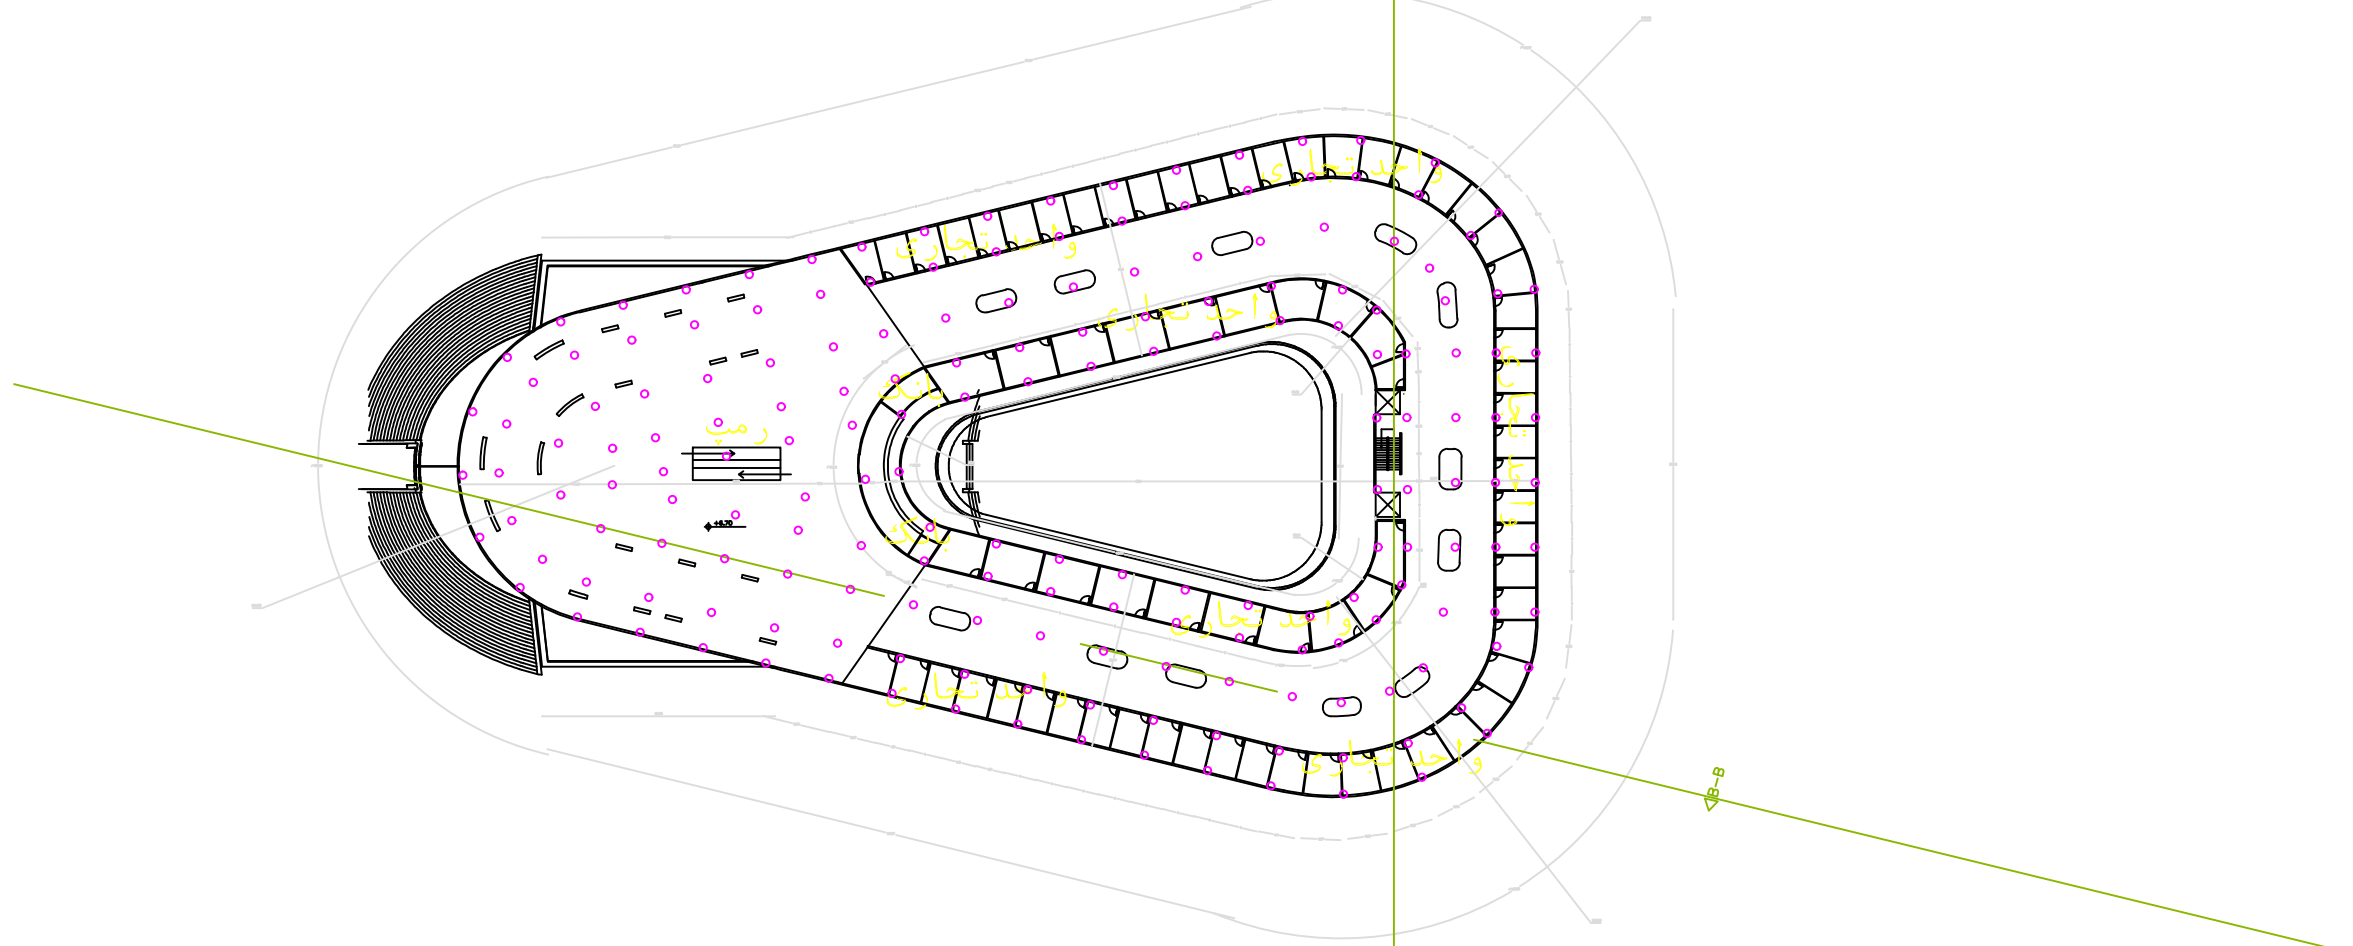


FirstFloorPlan

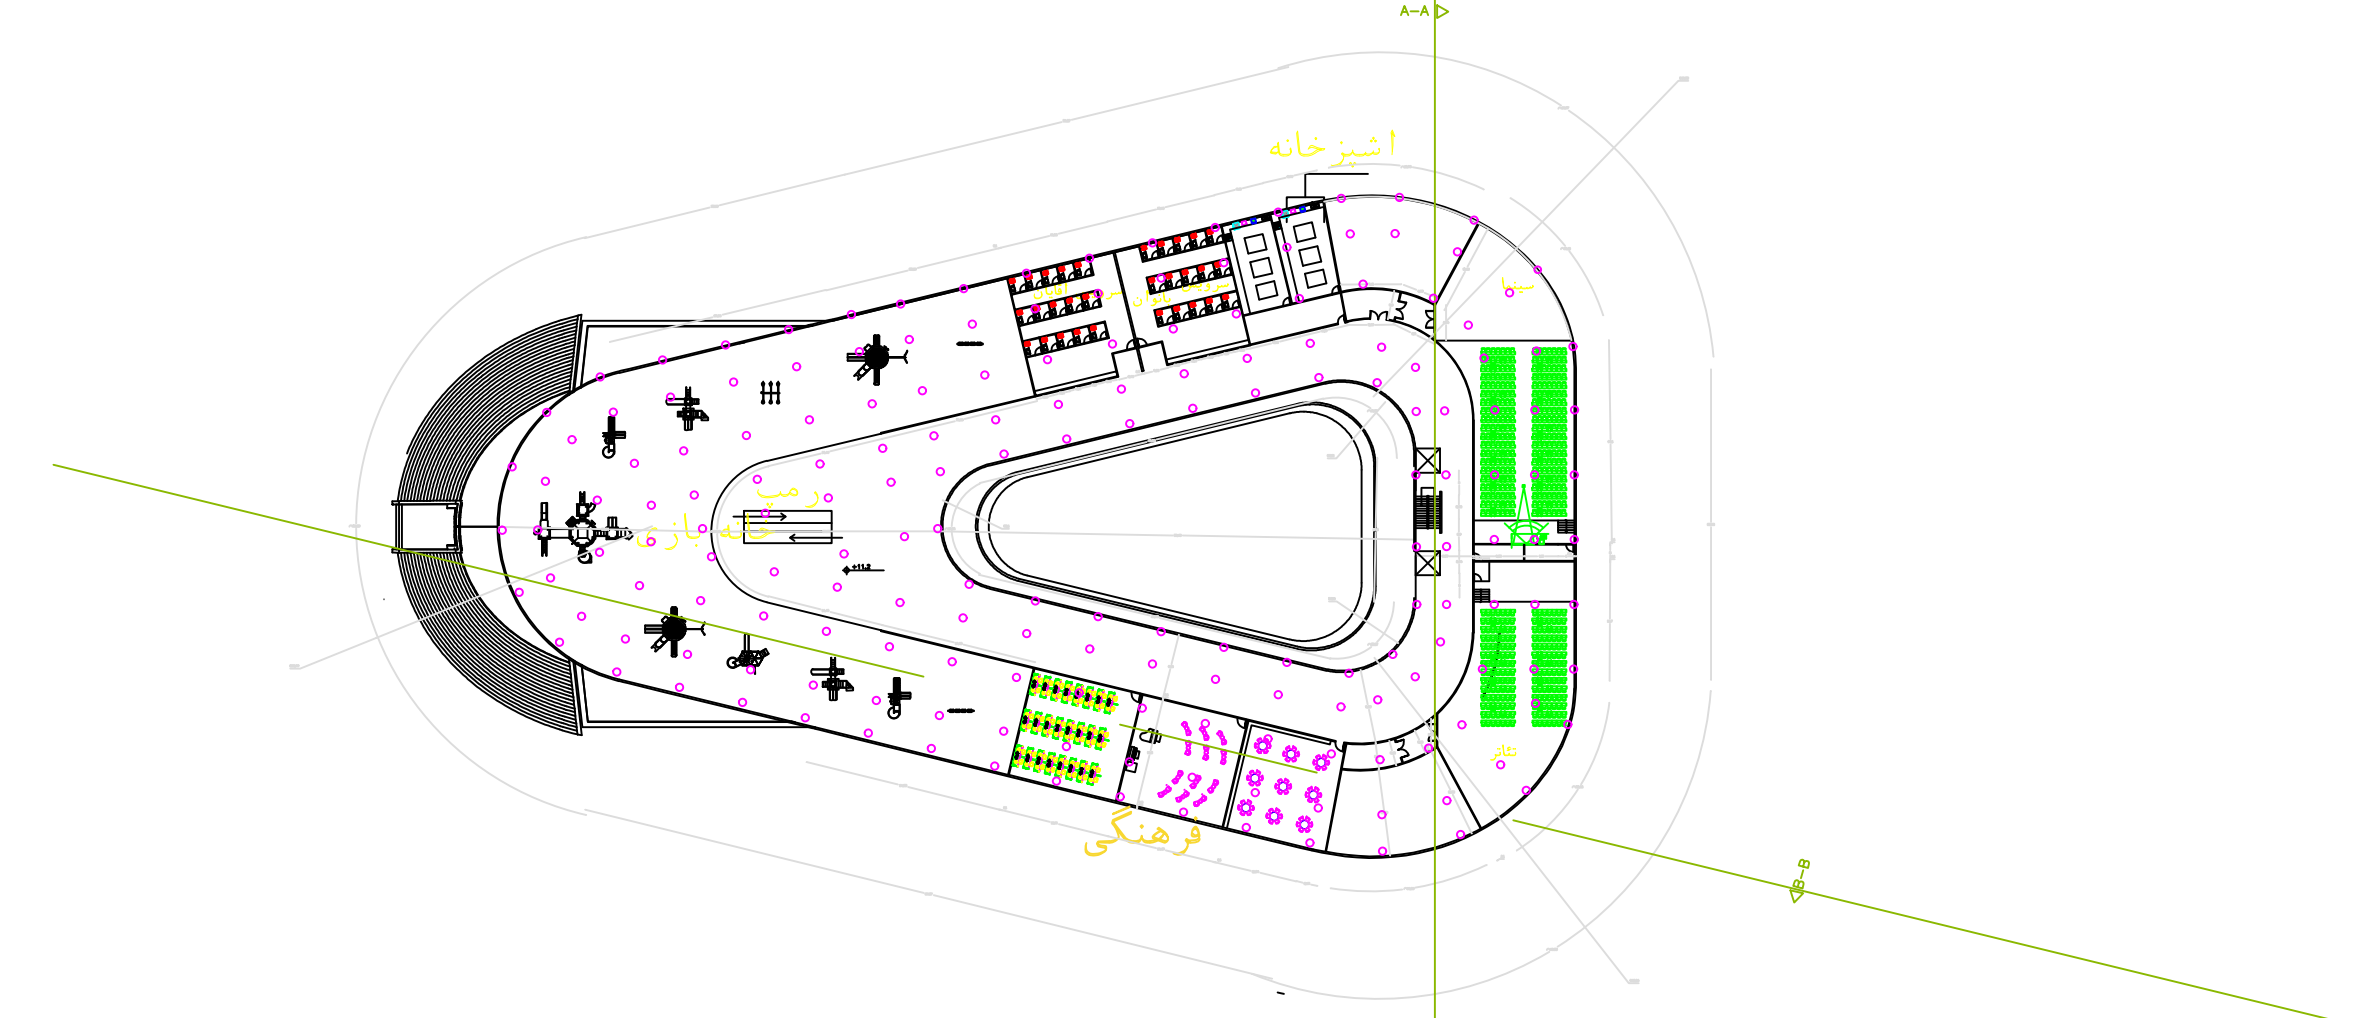

SecondFloorPlan

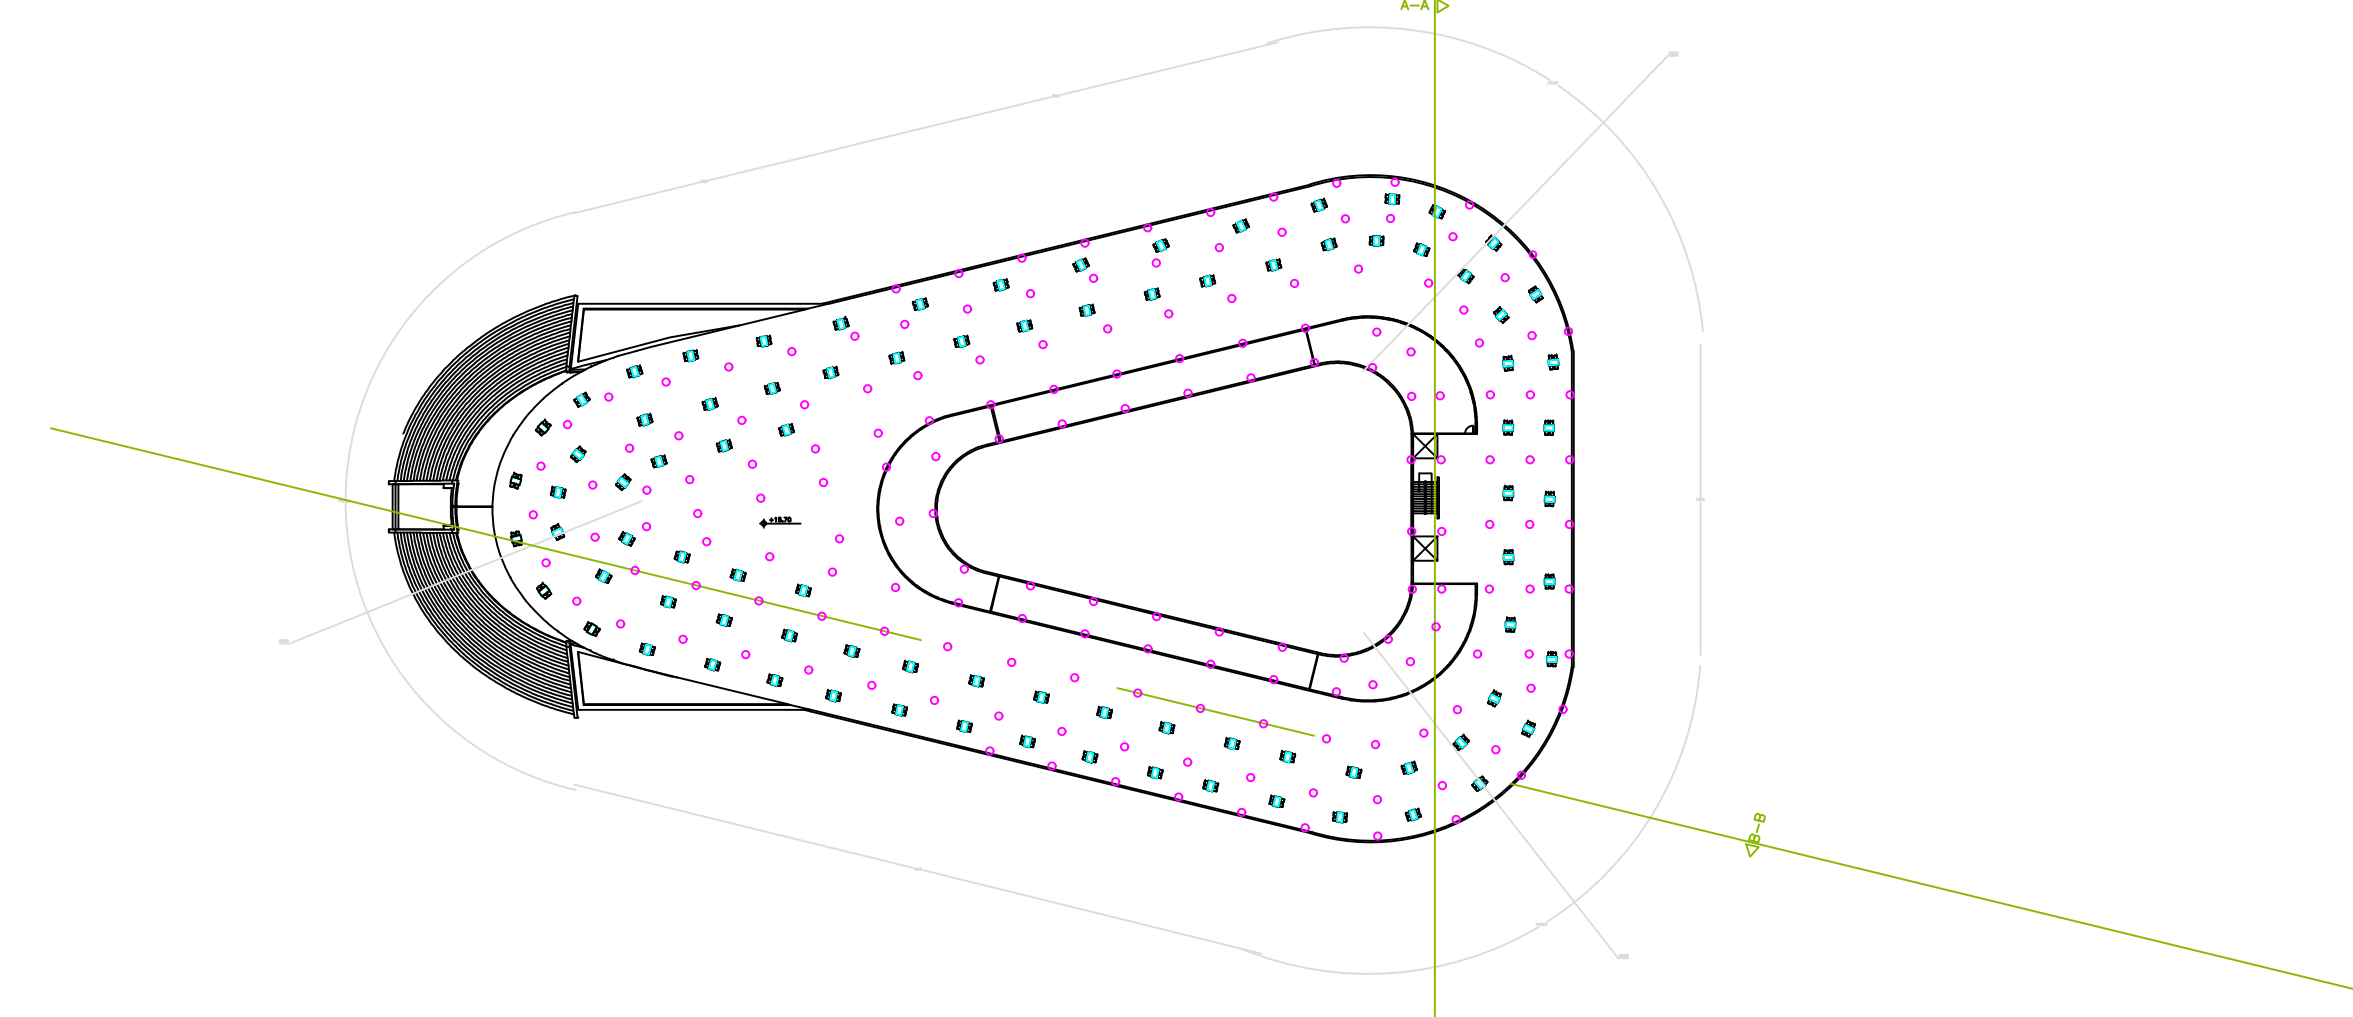

ThirdFloorPlan

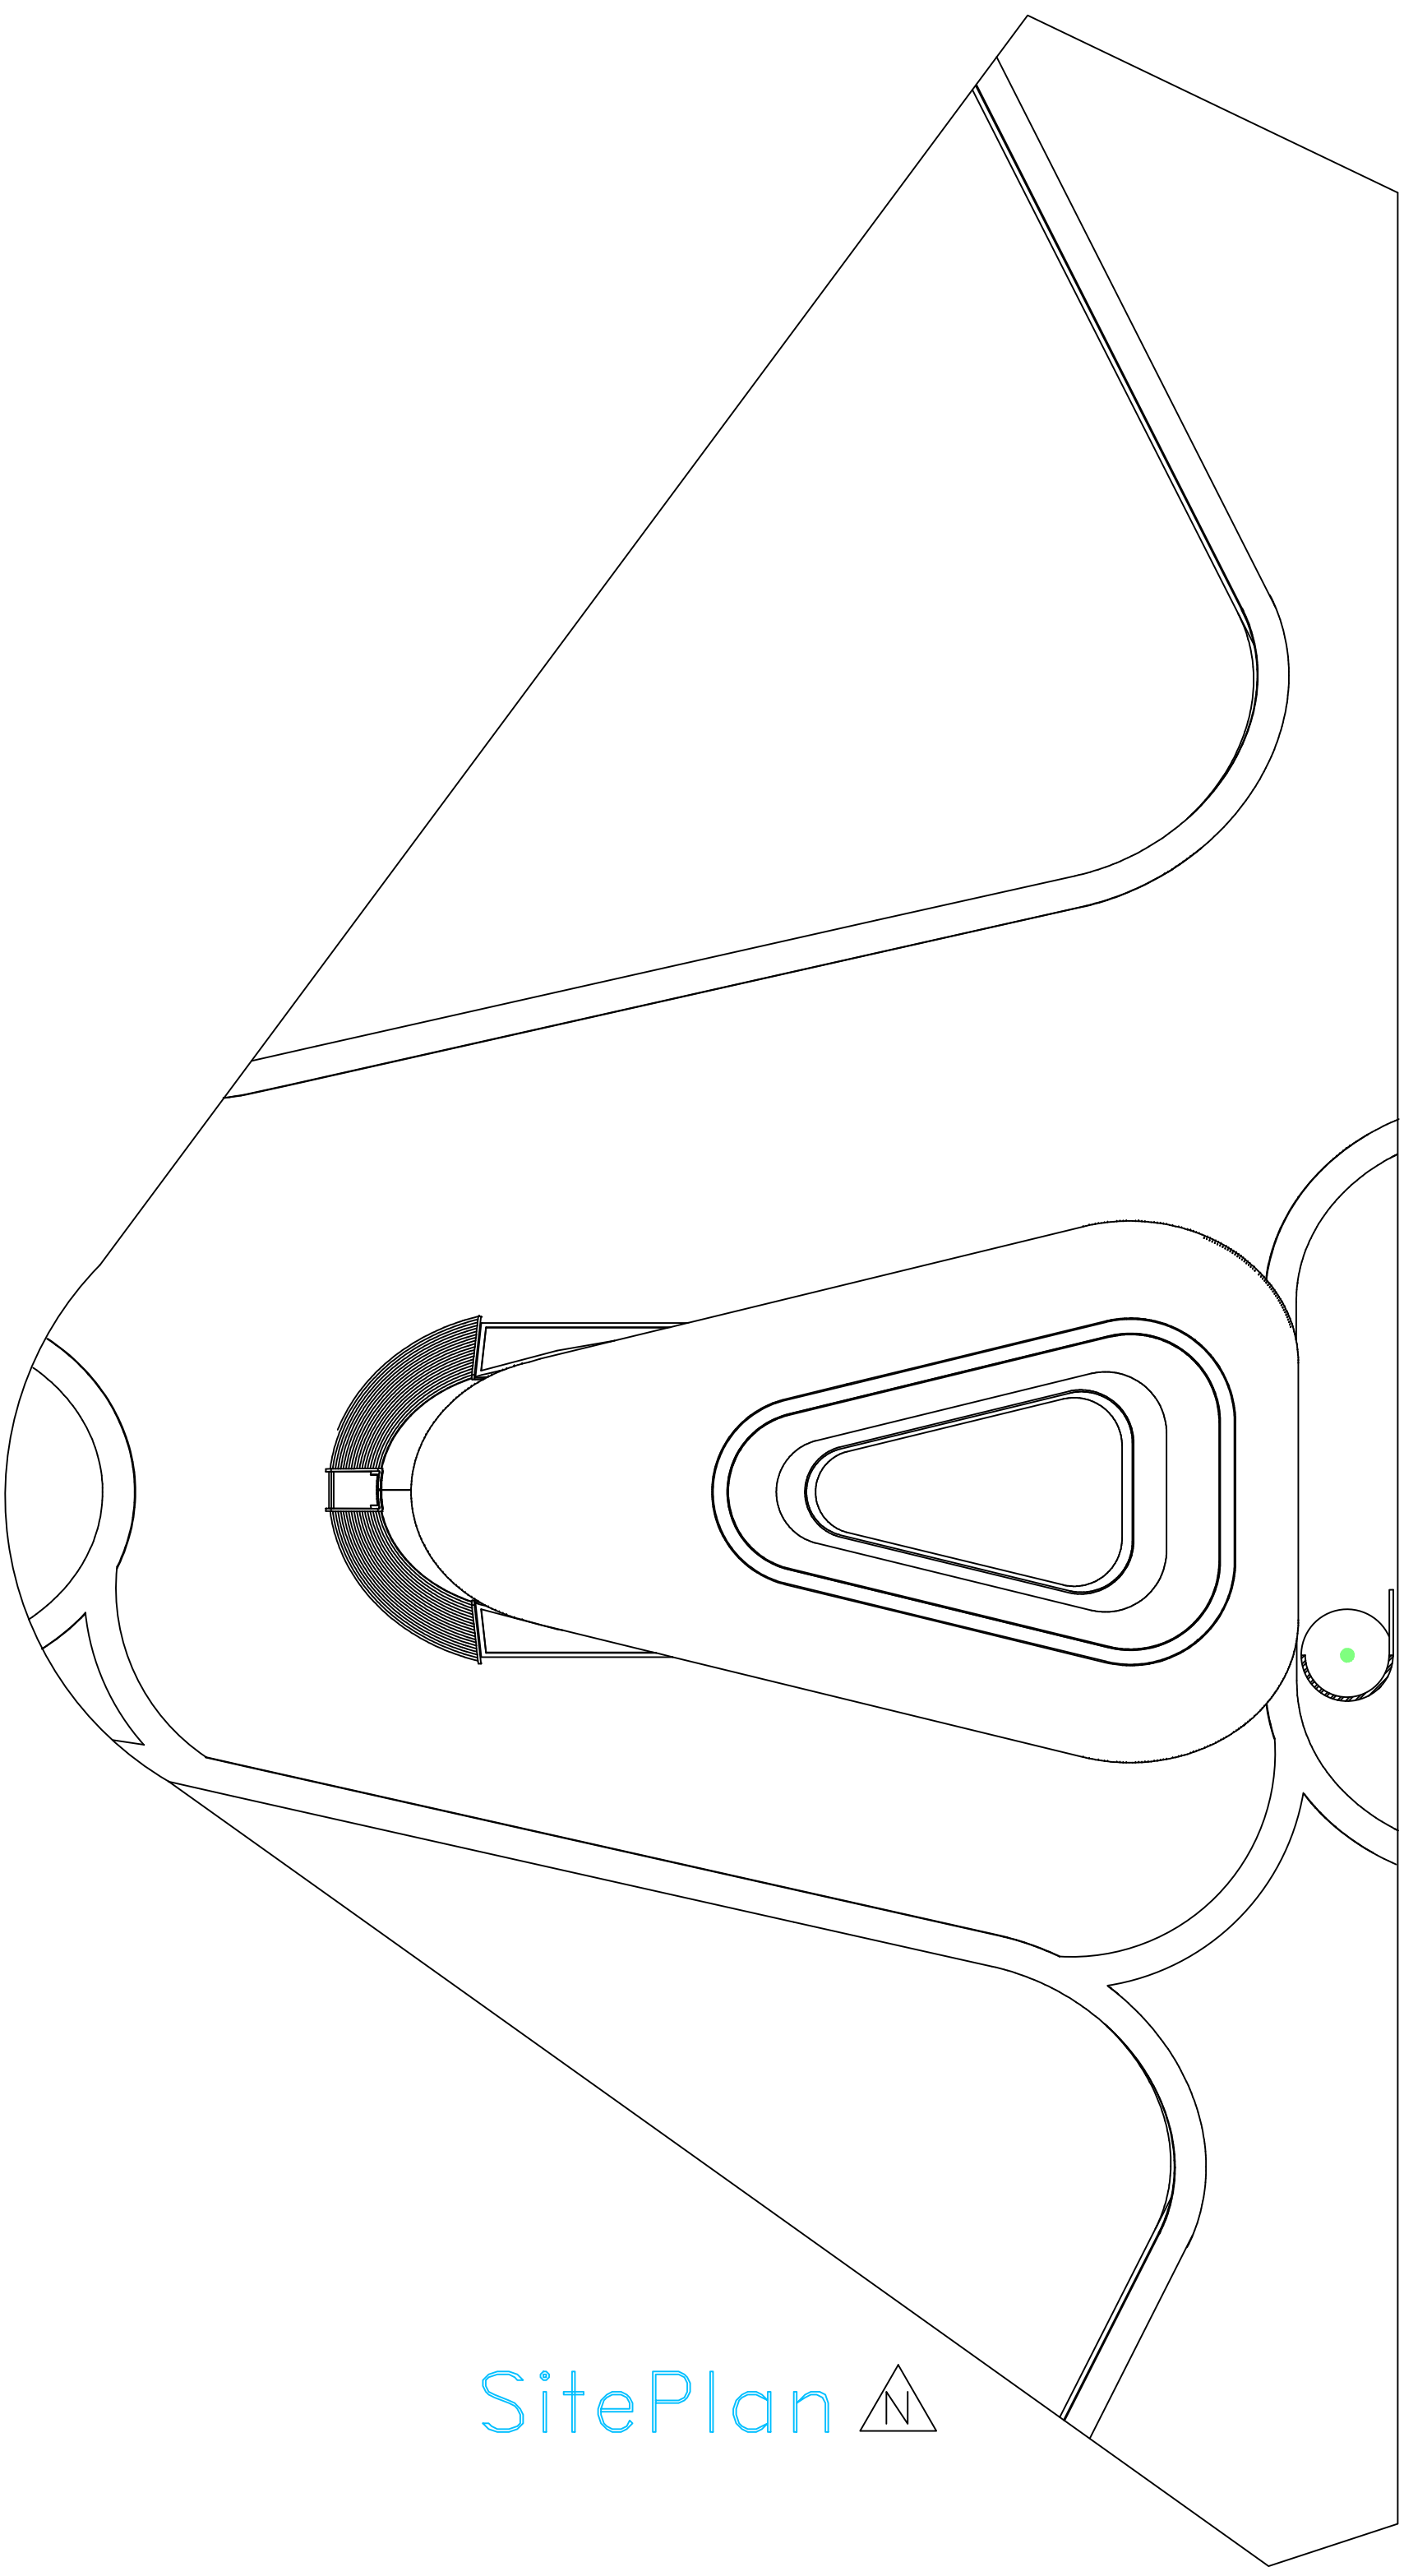

SitePlan