




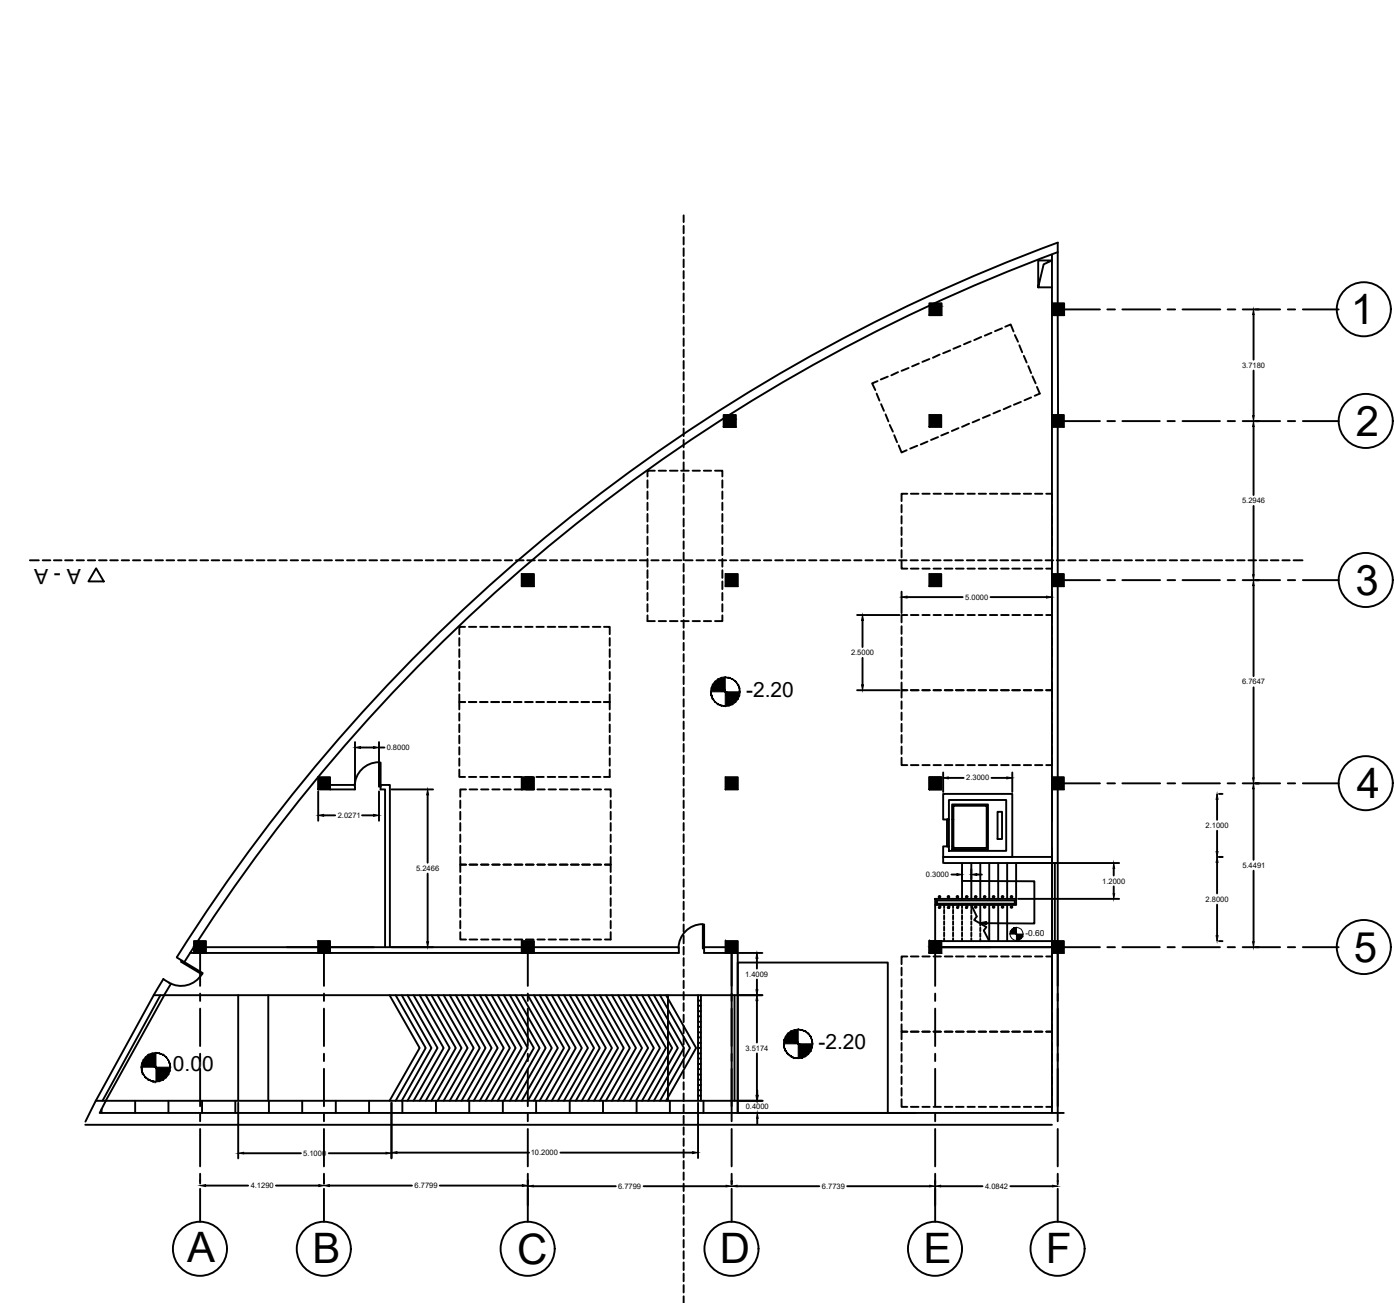


BasementPlan

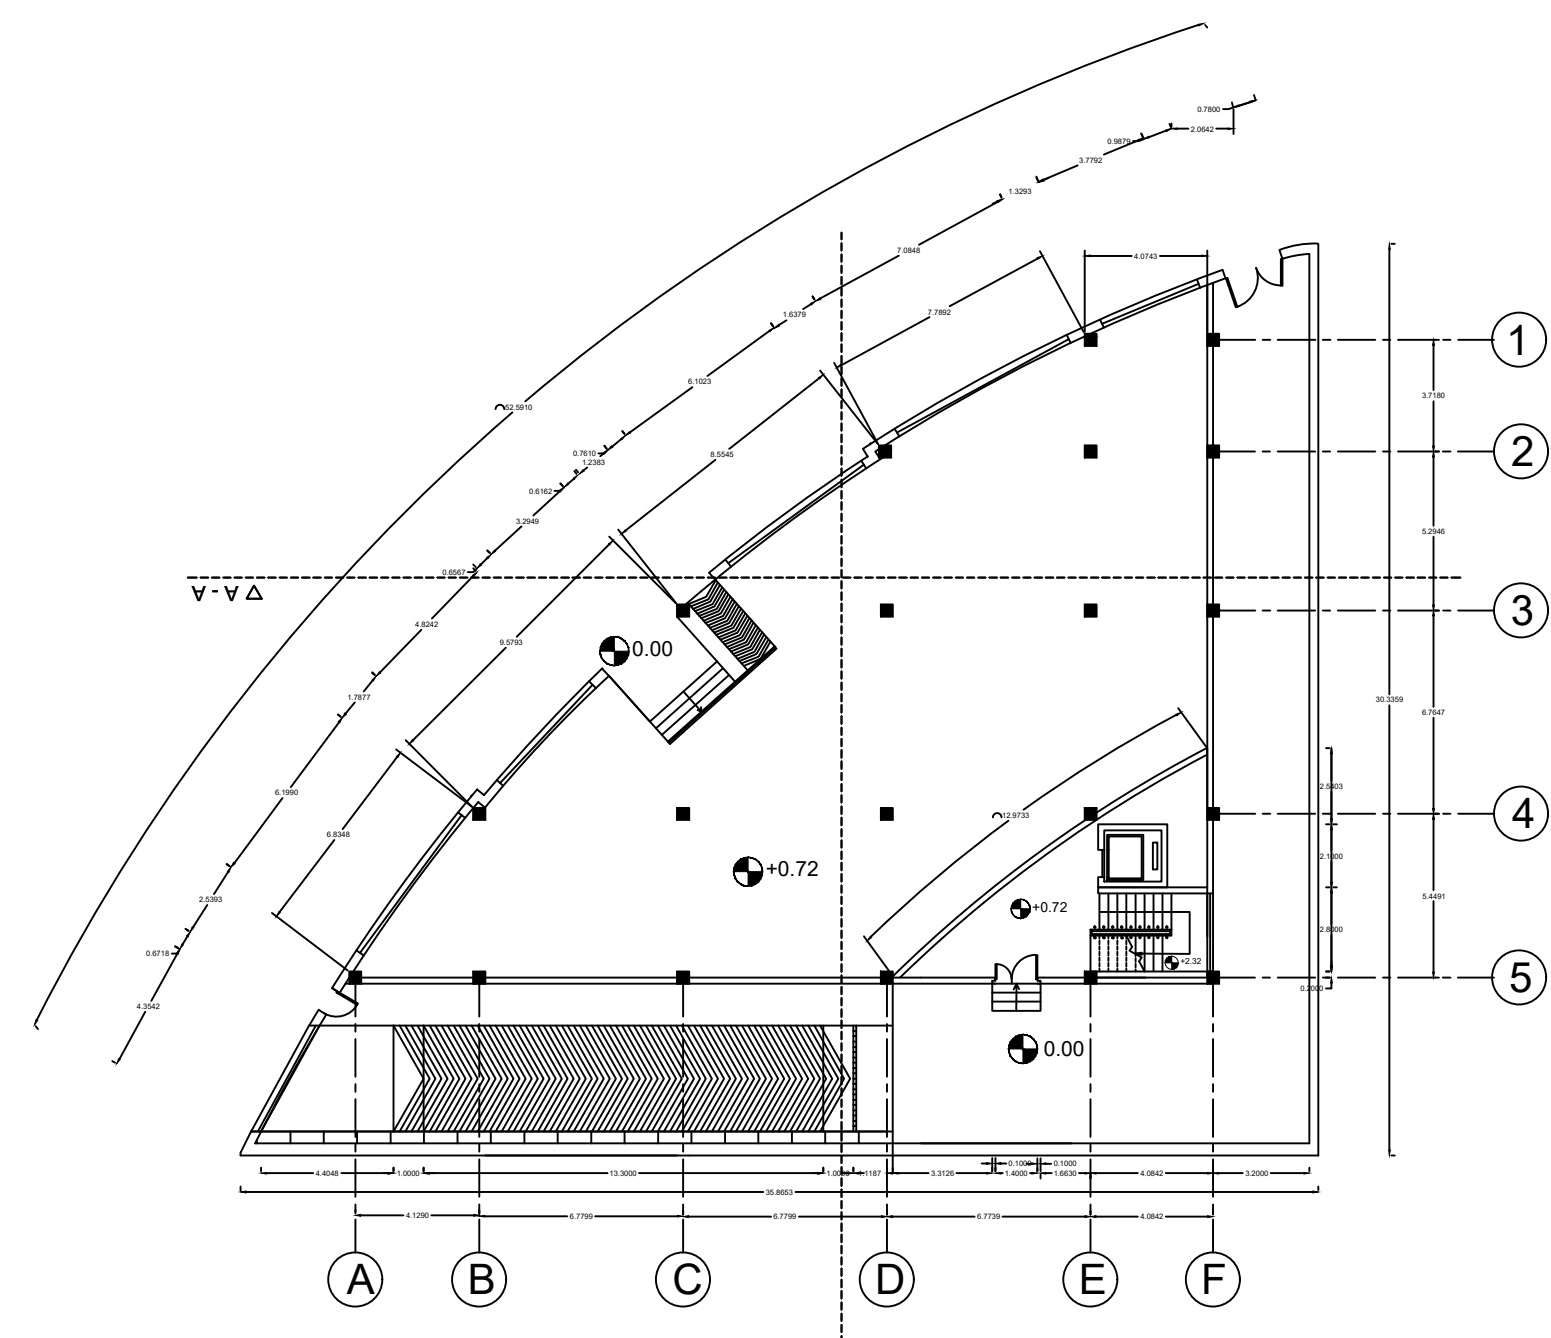

GroundFloorPlan

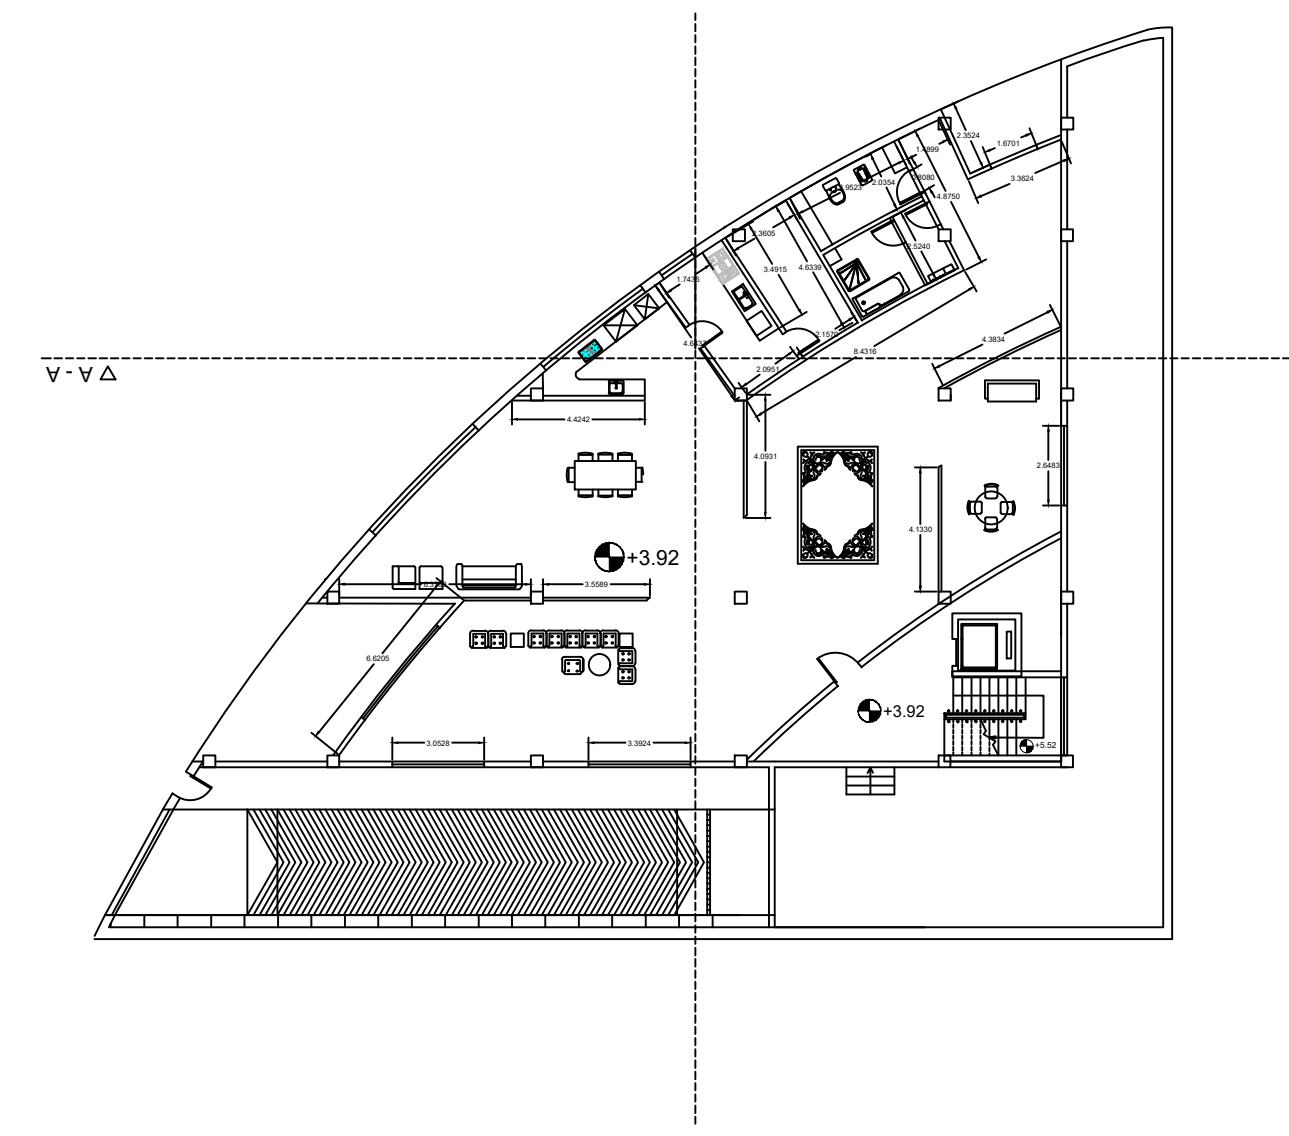

FirstFloorPlan

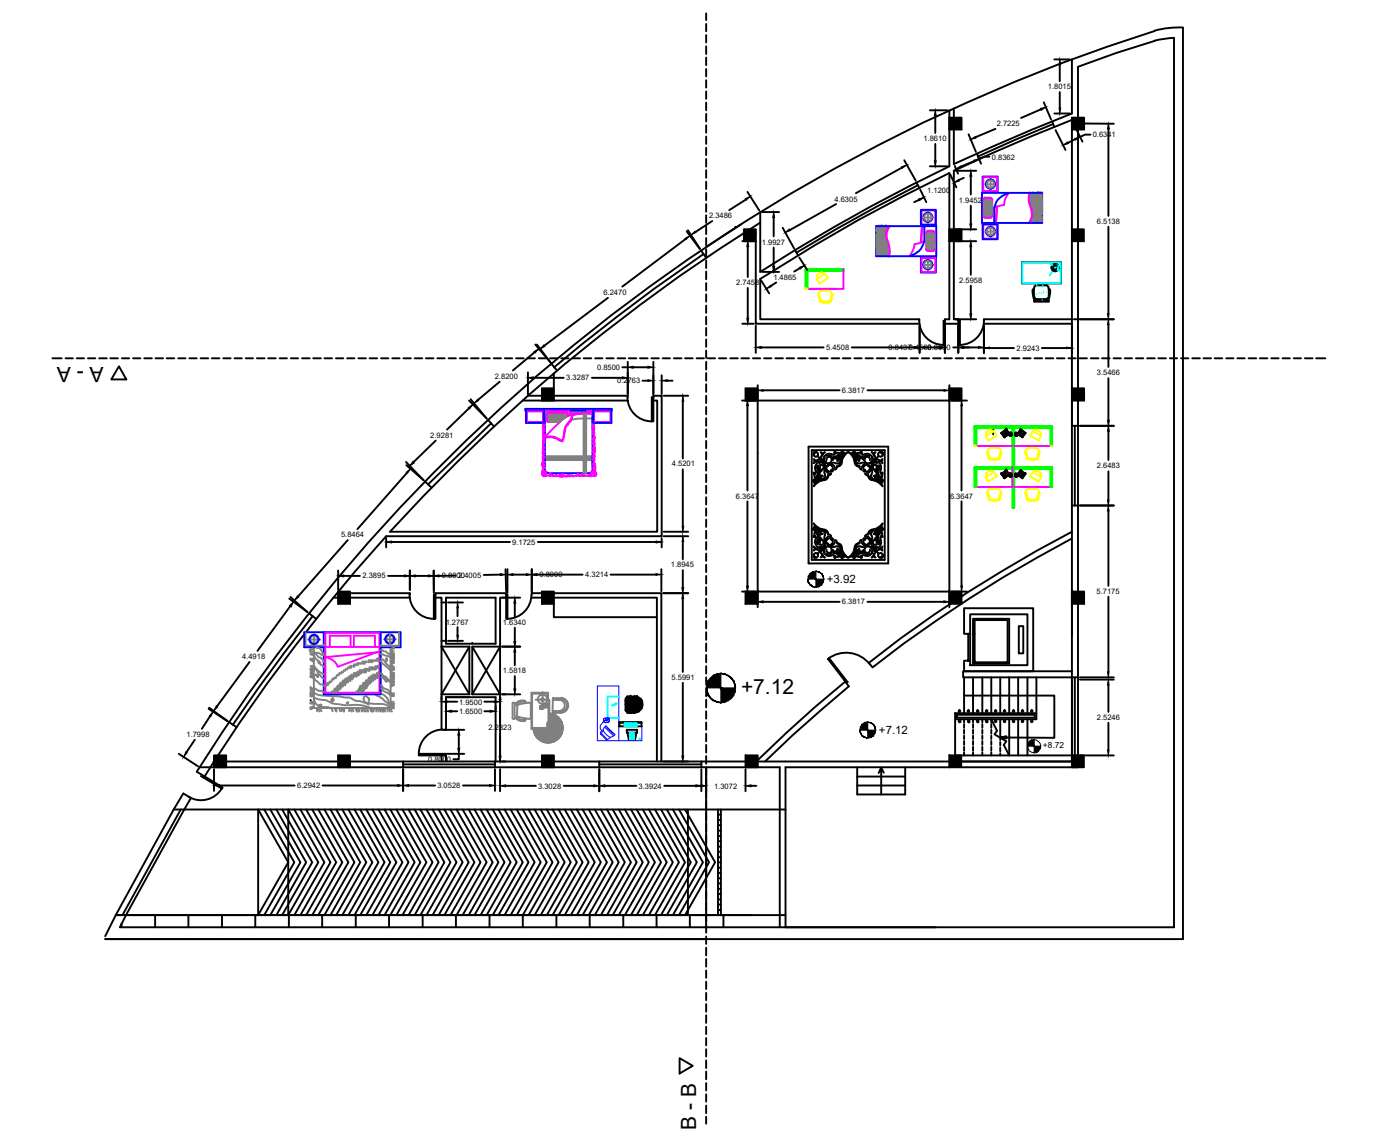

SecondFloorPlan