


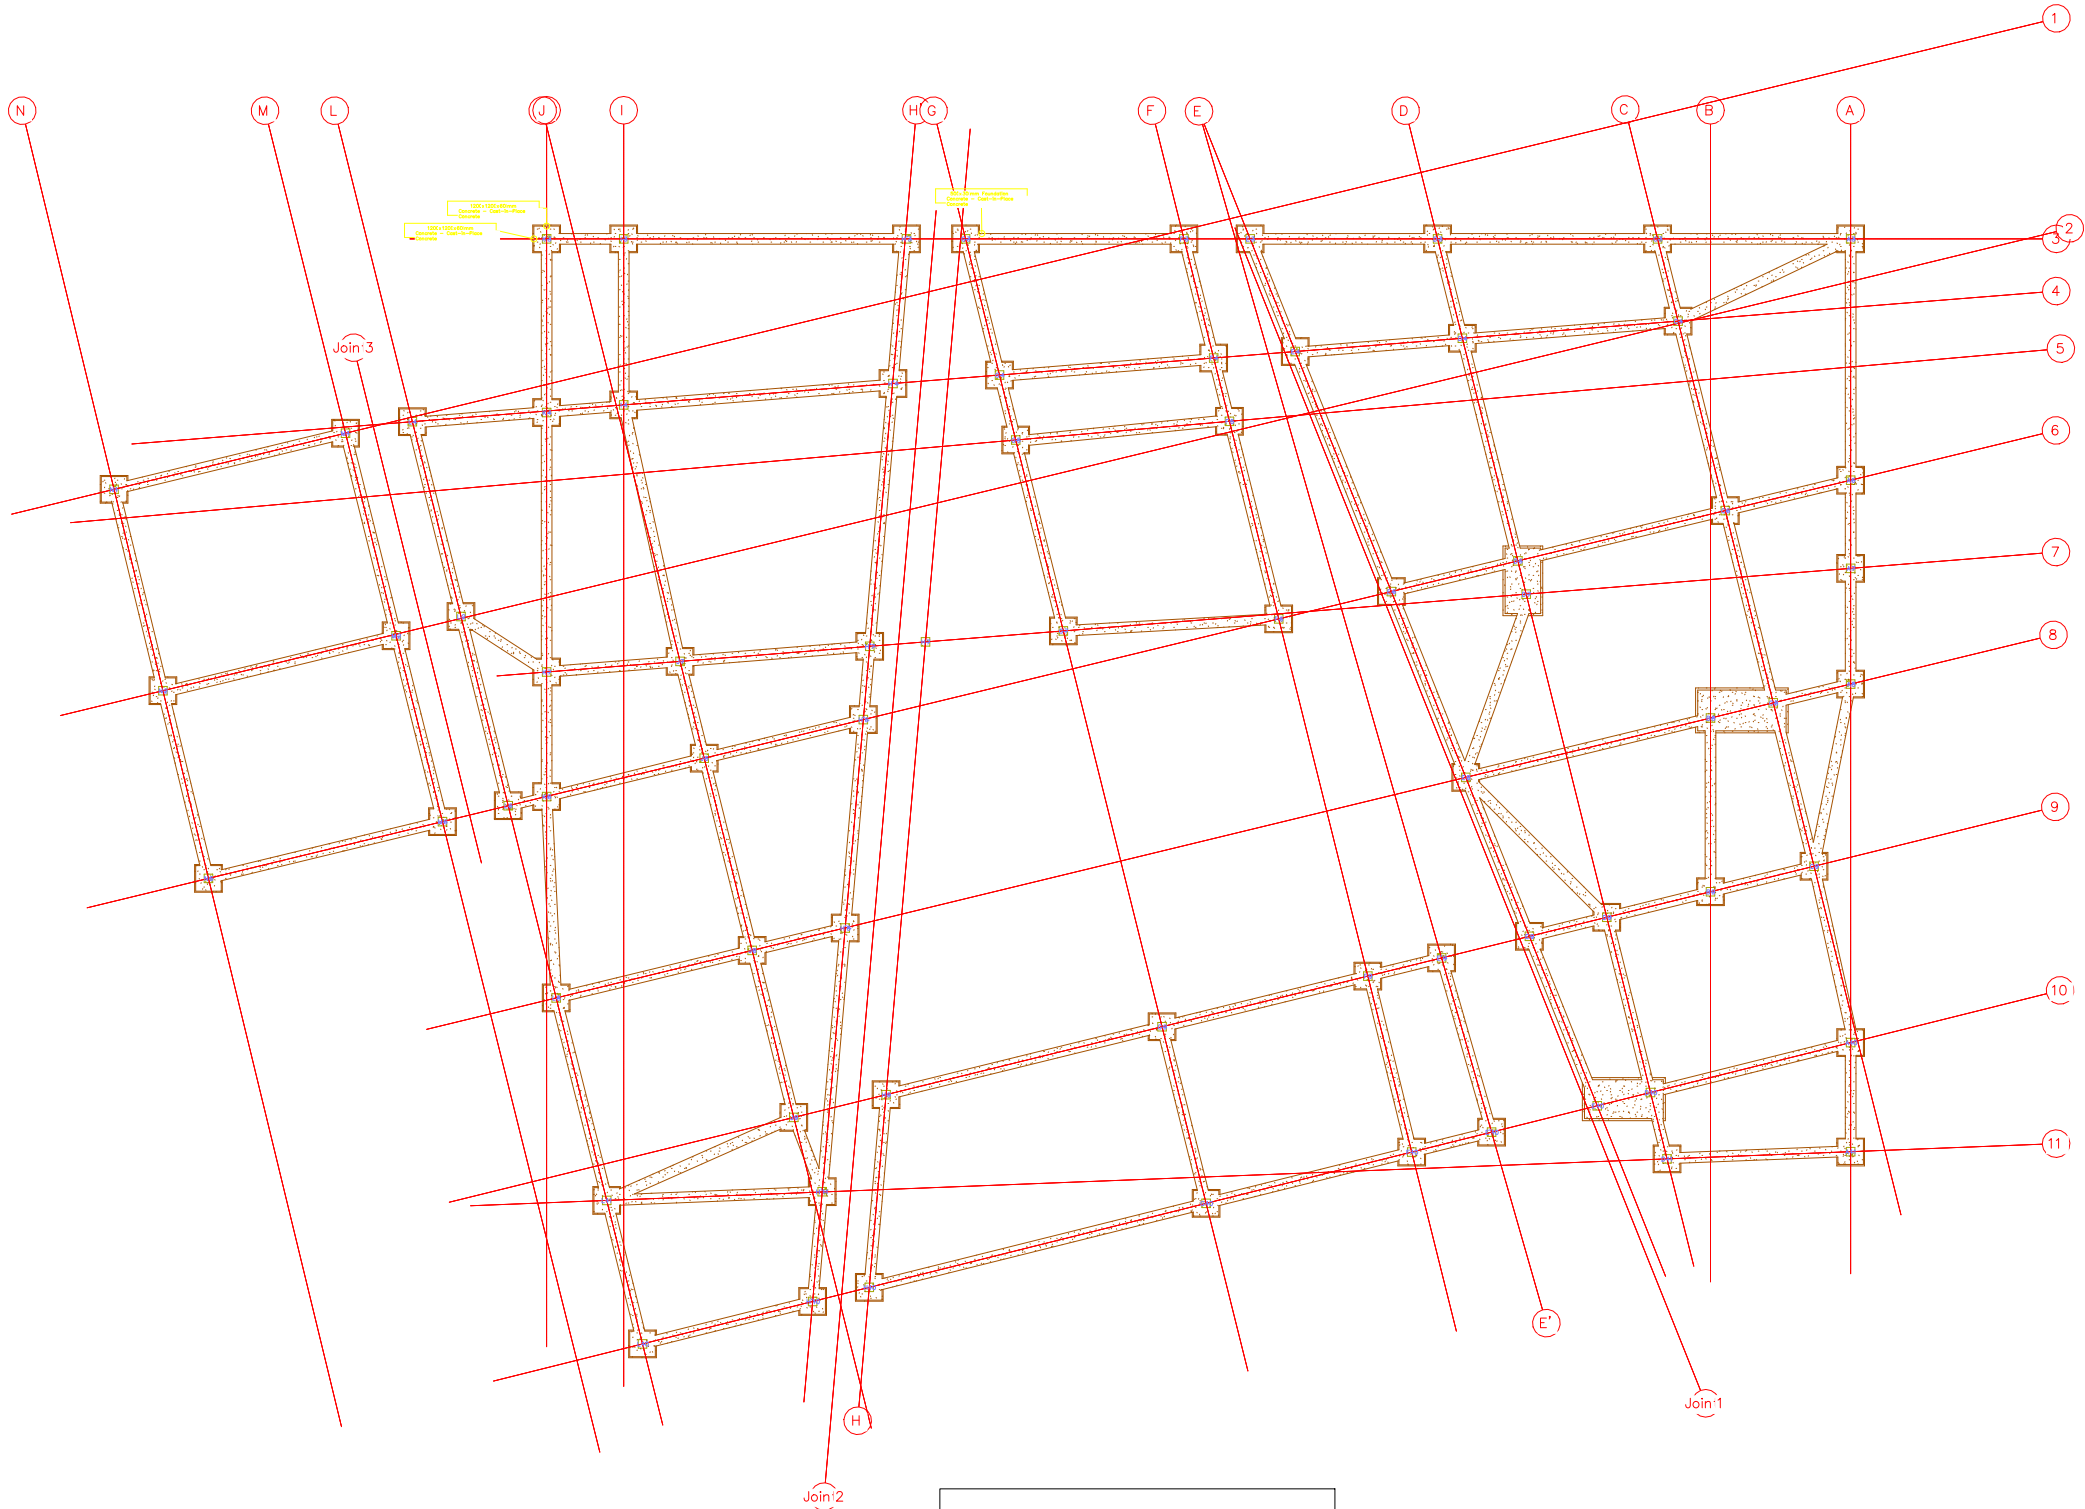

Foundation Level
Sc: 1/100