


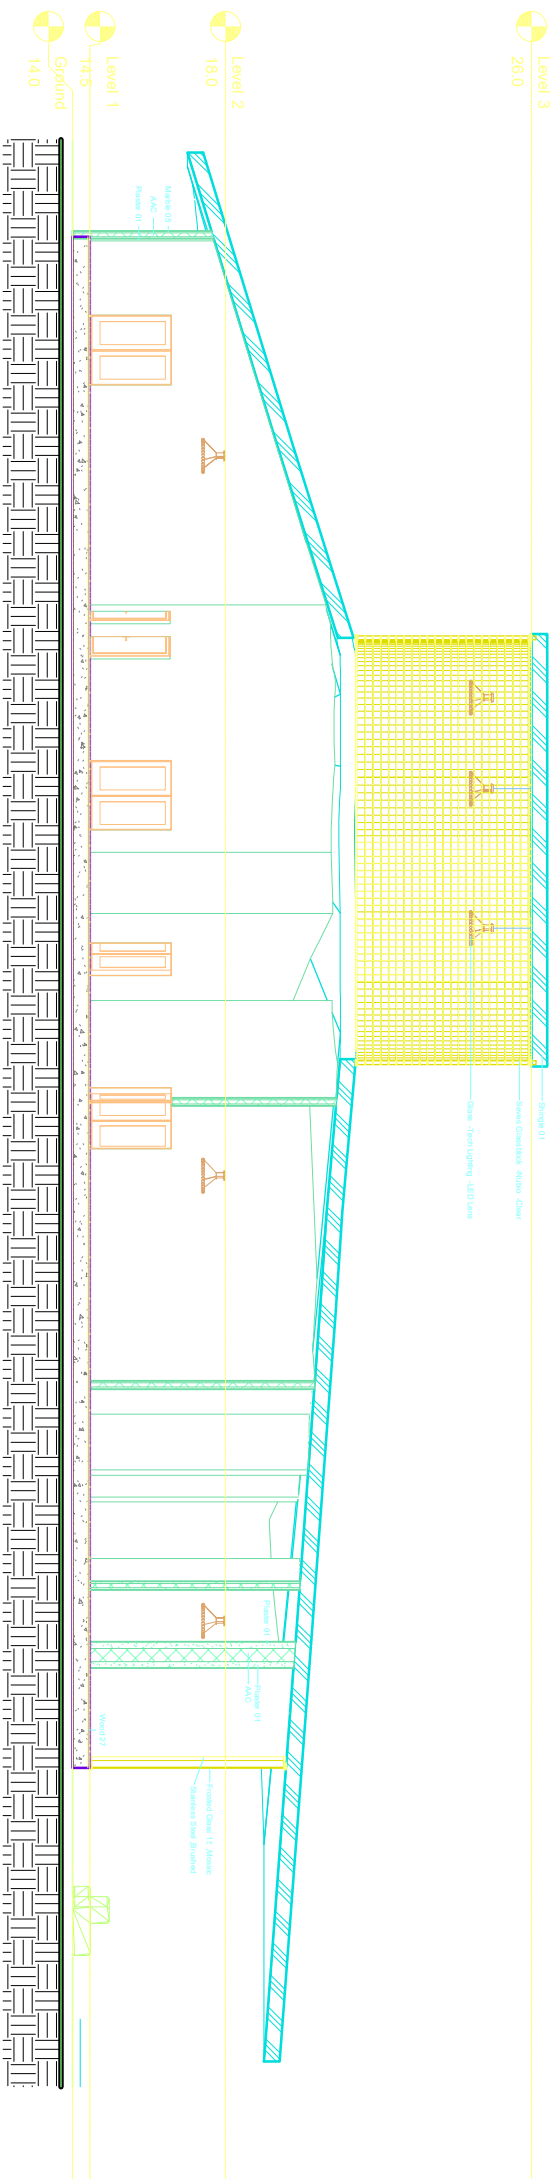

Section A - A
SC: 1/100