


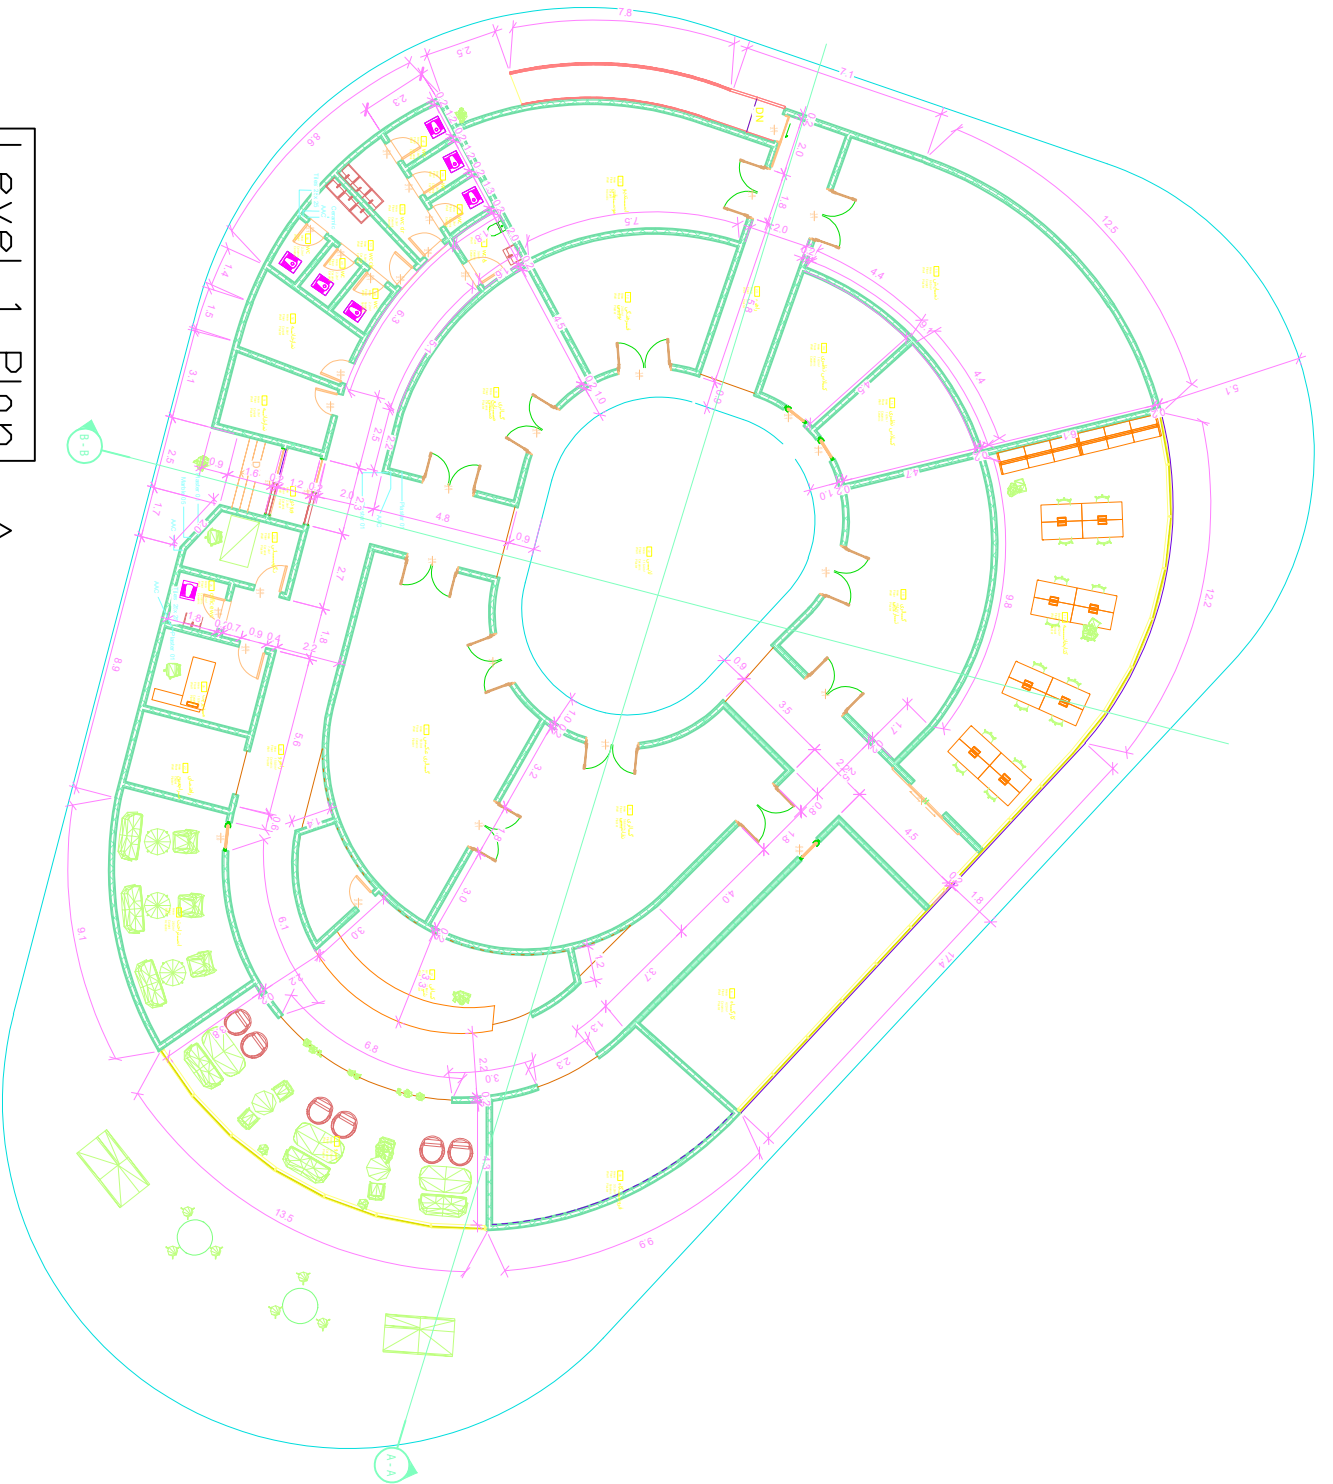

Level 1 Plan
SC: 1/100

